

SCS PROJECT:
METASHIELD V - TYPICAL DRAWING



No	DESCRIPTION	REQUIREMENT	RESPONSIBILITY
1	WORKS DONE BY OTHERS	ALL DETAILS PERTAINING TO WORK BY OTHERS IS AN ADVISEMENT ONLY AND IT IS THE RESPONSIBILITY OF THE SUPPLIER AND INSTALLER OF THE ITEM/S TO CONFIRM COMPLIANCE TO ITS SUITABILITY FOR THE PURPOSE AND TO CERTIFY ITS COMPLIANCE TO THE REQUIRED FRL TO THE SATISFACTION OF THE FE OR CERTIFIER.	BUILDER, ARCHITECT, OTHER TRADES
2	SHOP DRAWINGS	APPROVAL OF SHOP DRAWINGS (SIGNITURE AND DATE) IS REQUIRED TO BE RETURNED TO SMOKE CONTROL SYSTEM BEFORE MANUFACTURE CAN COMMENCE.	BUILDER, ARCHITECT
3	DELIVERIES TO SITE	IF REQD, FORKLIFT TO BE MADE AVAILABLE.	BUILDER
4	VERTICAL MOVEMENT OF PRODUCT	IF REQD, CRANE SHALL BE AVAILABLE TO SMOKE CONTROL SYSTEMS AT AGREED TIME OF DELIVERY. IF THIS IS NOT AVAILABLE, THIS MAY INCUR EXTRA CHARGES.	BUILDER
5	STORAGE	SUFFICIENT CLEAR FLOOR SPACE TO BE MADE AVAILABLE IMMEDIATELY ADJACENT TO EACH INSTALLATION LOCATION.	BUILDER
6	ACCESS TO WORKFACE (INSTALLATION)	REASONABLY ADEQUATE WORKING AREA REQD., MIN 500mm FROM SYSTEM TO STRUCTURE IS IDEAL. SUBJECT TO SITE CONDITIONS.	BUILDER
7	POSSIBLE OBSTRUCTIONS (WHERE PRESENT)	THERE MUST NOT BE ANYTHING INTERFERING WITH THE OPERATION OF SHUTTER IN ANY WAY. MIN. 100mm FROM SYSTEM TO ANY POSSIBLE OBSTRUCTION TO DROP LINE OF BOTTOM BAR IS IDEAL.	BUILDER
8	ACCESS PANELS (INSTALATION WITHIN CEILING CAVITY)	450X450 NOM. ACCESS PANELS TO BE PROVIDED AT THE NOMINATED LOCATION OF SHUTTER CONTROLLER. MAY NOT BE REQD. WHERE REMOVABLE GRID CEILING ALLOWS FOR CLEAR ACCESS TO SHUTTER CONTROLLERS.	BUILDER, CEILING CONTRACTOR
9	POWER REQUIREMENTS	240 VOLT 10 AMP GPO OR A 3 PHASE 400V 30A TO BE LOCATED NO MORE THAN 1m AWAY FROM NOMINATED LOCATION OF SHUTTER CONTROLLERS.	BUILDER, ELECTRICAL
10	ALARM SIGNAL, ACTIVATION	0 VOLT NORMALLY CLOSED CONTACT (OPEN ON ALARM) TO BE PROVIDED WITHIN 1 METRE OF SHUTTER CONTROLLER.	BUILDER, ELECTRICAL, FIRE
11	TUNING	ALL SCAFFOLDING & OTHER TRADES TO BE CLEAR 2 DAYS PRIOR TO TUNING & COMMISSIONING.	BUILDER
12	COMMISSIONING STAGE 1	PRACTICAL COMPLETION TESTS: PERMANENT POWER & ALARMS CONNECTED FOR DRY RUN PRIOR TO CSC. SHUTTERS MUST BE ISOLATED DURING INDIVIDUAL COMMISSIONING OF OTHER ESSENTIAL SERVICES. <i>(PRODUCT LOCKED IN OPEN POSITION AFTER TESTING)</i>	SMOKE CONTROL SYSTEMS & BUILDER
13	COMMISSIONING STAGE 2	COORDINATED SERVICES COMMISSIONING (CSC)	SMOKE CONTROL SYSTEMS
14	COMMISSIONING STAGE 3	WITNESS TESTING, FINAL COMMISSIONING & HANDOVER	SMOKE CONTROL SYSTEMS

Sheet List Table		
Sheet Number	Sheet Title	REV
00 - SPECIFICATIONS		
0001	COVER SHEET	C
01 - VERTICAL SHUTTER		
0101	4 HOUR VERTICAL FIRE SHUTTER - METASHIELD	B
02 - DETAILS		
0201	DURAGAL ANGLE	B
0202	SHUTTER SIDE GUIDE	A
0203	SIDE GUIDE FIXING DETAILS	A

- THIS DRAWING IS COPYRIGHT AND THE PROPERTY OF THE AUTHOR, AND MUST NOT BE RETAINED, COPIED OR USED WITHOUT THE AUTHORITY OF SMOKE CONTROL SYSTEMS PTY. LTD.
- DO NOT SCALE FROM DRAWING, USE PROVIDED DIMENSIONS ONLY.
- ALL DISCREPANCIES MUST BE BROUGHT TO THE ATTENTION OF AUTHOR.
- SMOKE CONTROL SYSTEMS DO NOT TAKE RESPONSIBILITY OF MEASUREMENTS PROVIDED BY OTHERS.

CHK	REASON	DATE
A JR	FOR INFORMATION	16/03/2023
B JR	FOR INFORMATION	31/03/2023
C JR	FOR INFORMATION	03/04/2023

DISCLAIMER

INFORMATION GIVEN IN SMOKECONTROL.COM.AU AND PUBLICATIONS FOR DOWNLOAD ARE GIVEN TO THE BEST OF OUR KNOWLEDGE AND IN GOOD FAITH. SMOKE CONTROL IS NOT RESPONSIBLE IF RECIPIENTS OF TEST REPORTS, ASSESSMENTS OR LITERATURE MISINTERPRET THE CONTENTS AND WRONGLY USE PRODUCTS BASED ON THOSE MISINTERPRETATIONS. NO LIABILITY IS ACCEPTED FOR ERROR OMISSIONS IN THIS WEB SITE OR OUR DOCUMENTS. IN THE INTERESTS OF IMPROVEMENTS AND CONTINUED DEVELOPMENT SMOKE CONTROL RESERVES THE RIGHT TO CHANGE SPECIFICATION WITHOUT NOTICE.

INFORMATION COPY ONLY

WWW.SMOKECONTROL.COM.AU
WWW.SMOKECONTROL.CO.NZ
WWW.SMOKECONTROL.COM
AUSTRALIAN HEADOFFICE PHONE: 1300 665 471
NEW ZEALAND PHONE: 09 300 1980
INFO@SMOKECONTROL.COM.AU INFO@SMOKECONTROL.CO.NZ

PROJECT
METASHIELD V
METASHIELD V

CLIENT

TITLE
COVER SHEET

SUB SET (CATEGORY)
00 - SPECIFICATIONS

DRAWING NUMBER
METASHIELD V-0001

DRAWN BY
IGOR REBENKO

ISSUE STATUS:
INFORMATION ONLY

START DATE
16/03/2023


SCALE
AS SHOWN

@A2


VERTICAL FIRE SHUTTER METASHIELD	HEAD BOX & BOTTOM BAR	GALVANISED STEEL	-/240/- AS1530.4	HEAD BOX & BTM. BAR	ALL COMPONENTS COME UNPAINTED
	SIDE GUIDES	GALVANISED STEEL		SIDE GUIDES	
	LATHES	GALVANISED STEEL		LATHES	
SYSTEM	COMPONENT	MATERIALS	FRL	COLOUR/FINISH	
PRODUCT SPECIFICATIONS					

FILE: AU20001.dwg --- PLOTTED ON 03/04/2023 BY FARZANA MAHMUD


<<< mm2024

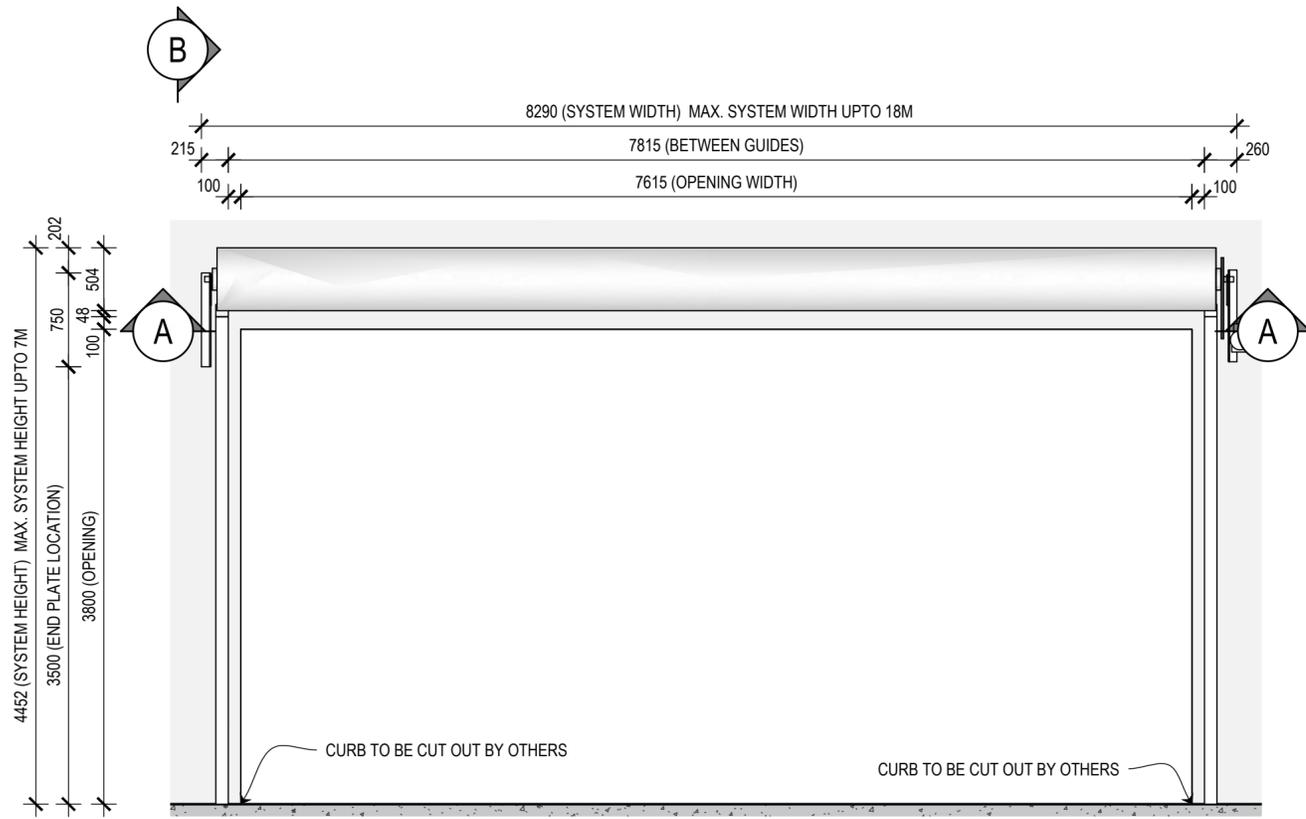

1 FRONT ELEVATION
4 HOUR VERTICAL FIRE SHUTTER
SCALE 1:40 @ A2

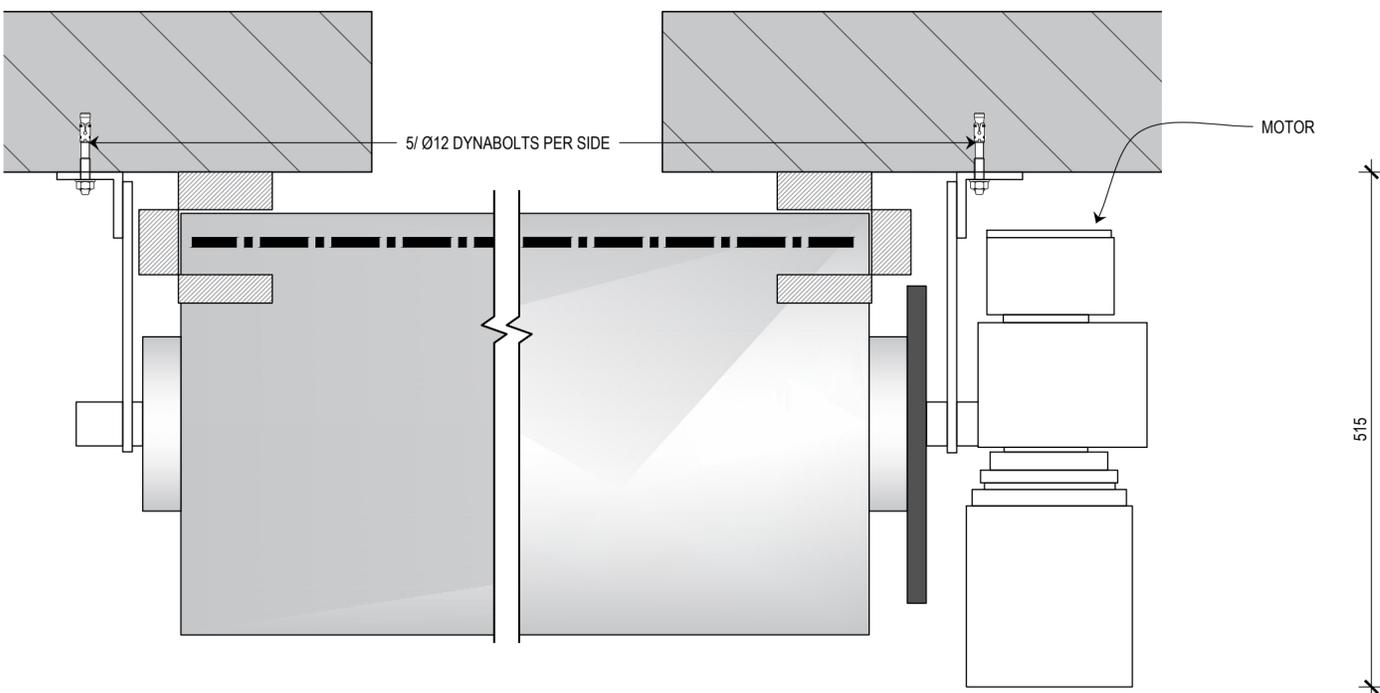

A REFLECTED PLAN
SECTION
SCALE 1:5 @ A2

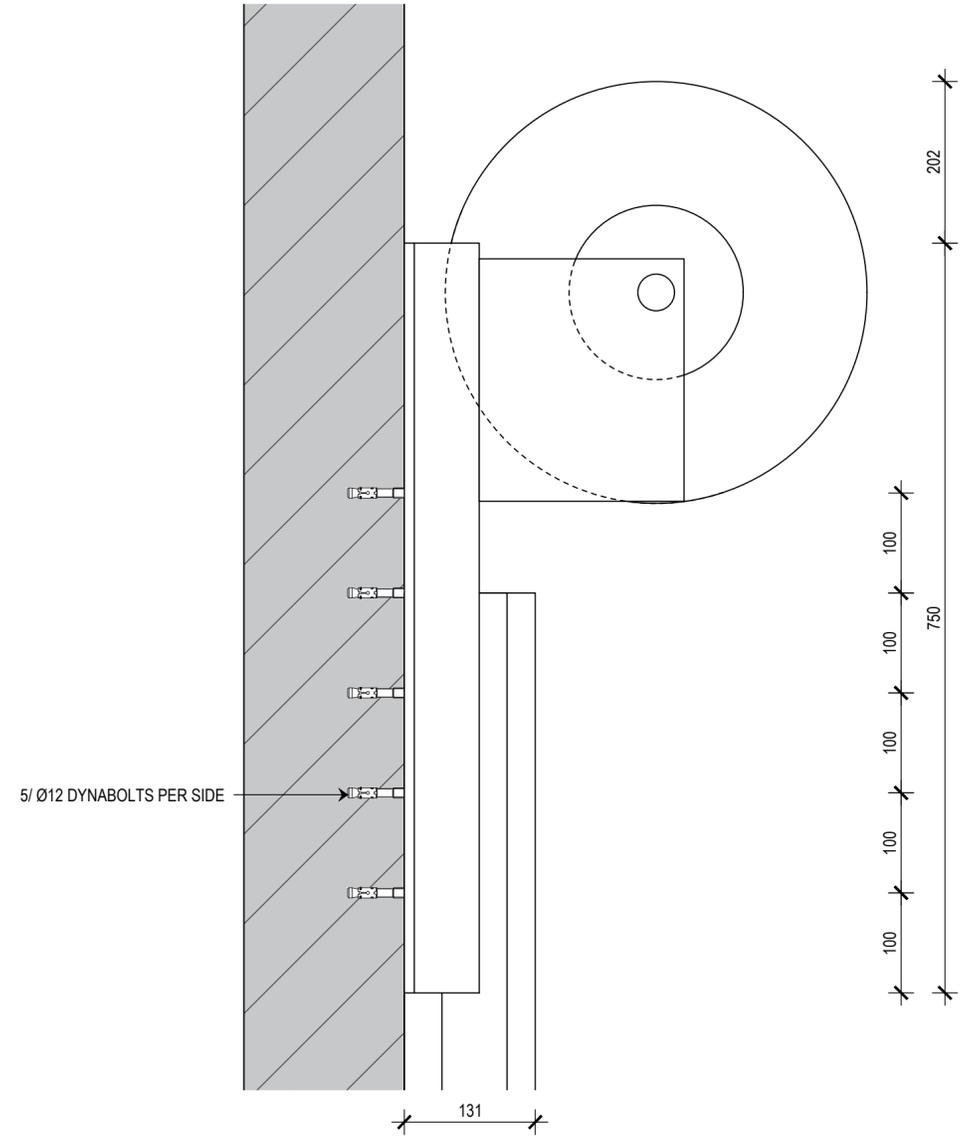

B SIDE ELEVATION
SECTION
SCALE 1:5 @ A2

THIS DRAWING IS COPYRIGHT AND THE PROPERTY OF THE AUTHOR, AND MUST NOT BE RETAINED, COPIED OR USED WITHOUT THE AUTHORITY OF SMOKE CONTROL SYSTEMS PTY. LTD.
DO NOT SCALE FROM DRAWING. USE PROVIDED DIMENSIONS ONLY.
ALL DISCREPANCIES MUST BE BROUGHT TO THE ATTENTION OF AUTHOR.
SMOKE CONTROL SYSTEMS DO NOT TAKE RESPONSIBILITY OF MEASUREMENTS PROVIDED BY OTHERS.

CHK	REASON	DATE
A JR	FOR INFORMATION	16/03/2023
B JR	FOR INFORMATION	03/04/2023

DISCLAIMER

INFORMATION GIVEN IN SMOKECONTROL.COM.AU AND PUBLICATIONS FOR DOWNLOAD ARE GIVEN TO THE BEST OF OUR KNOWLEDGE AND IN GOOD FAITH. SMOKE CONTROL IS NOT RESPONSIBLE IF RECIPIENTS OF TEST REPORTS, ASSESSMENTS OR LITERATURE MISINTERPRET THE CONTENTS AND WRONGLY USE PRODUCTS BASED ON THOSE MISINTERPRETATIONS. NO LIABILITY IS ACCEPTED FOR ERROR OMISSIONS IN THIS WEB SITE OR OUR DOCUMENTS. IN THE INTERESTS OF IMPROVEMENTS AND CONTINUED DEVELOPMENT SMOKE CONTROL RESERVES THE RIGHT TO CHANGE SPECIFICATION WITHOUT NOTICE.

INFORMATION COPY ONLY

WWW.SMOKECONTROL.COM.AU
WWW.SMOKECONTROL.CO.NZ
WWW.SMOKECONTROL.COM
AUSTRALIAN HEADOFFICE NEW ZEALAND
PHONE: 1300 665 471 PHONE: 09 300 1980
INFO@SMOKECONTROL.COM.AU INFO@SMOKECONTROL.CO.NZ

PROJECT
METASHIELD V
METASHIELD V

CLIENT

TITLE
4 HOUR VERTICAL FIRE SHUTTER - METASHIELD

SUB SET (CATEGORY)
01 - VERTICAL SHUTTER

DRAWING NUMBER
METASHIELD V-0101

DRAWN BY
IGOR REBENKO


ISSUE STATUS:
INFORMATION ONLY

START DATE
16/03/2023


SCALE
AS SHOWN @A2

THIS DRAWING IS COPYRIGHT AND THE PROPERTY OF THE AUTHOR, AND MUST NOT BE RETAINED, COPIED OR USED WITHOUT THE AUTHORITY OF SMOKE CONTROL SYSTEMS PTY. LTD.
 DO NOT SCALE FROM DRAWING. USE PROVIDED DIMENSIONS ONLY.
 ALL DISCREPANCIES MUST BE BROUGHT TO THE ATTENTION OF AUTHOR.
 SMOKE CONTROL SYSTEMS DO NOT TAKE RESPONSIBILITY OF MEASUREMENTS PROVIDED BY OTHERS.


CHK	REASON	DATE
A JR	FOR INFORMATION	31/03/2023
B JR	FOR INFORMATION	03/04/2023

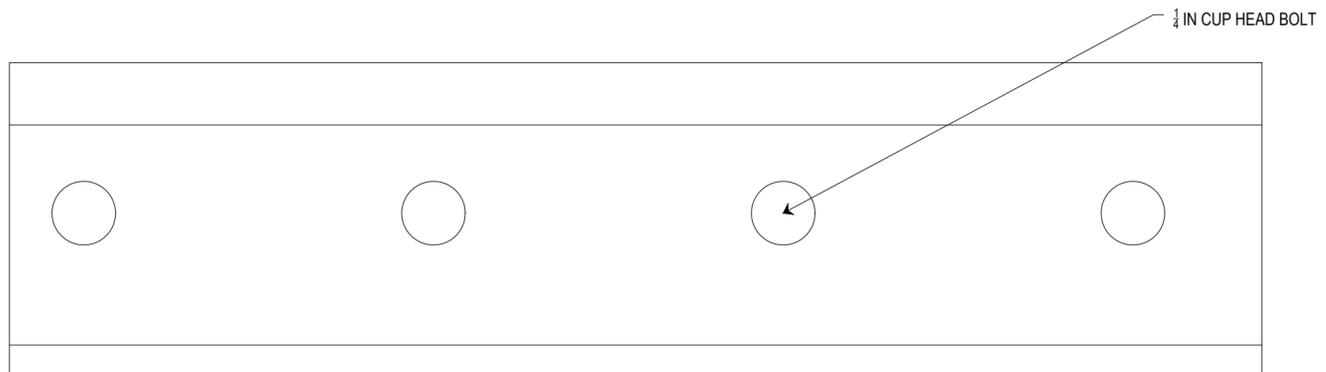

1 FRONT VIEW
 DURAGAL ANGLE
 SCALE 1:1 @ A2

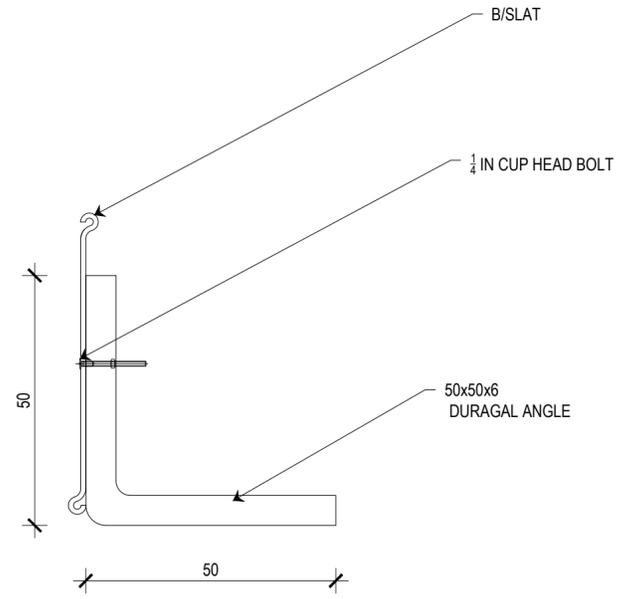

2 SIDE VIEW
 DURAGAL ANGLE
 SCALE 1:1 @ A2

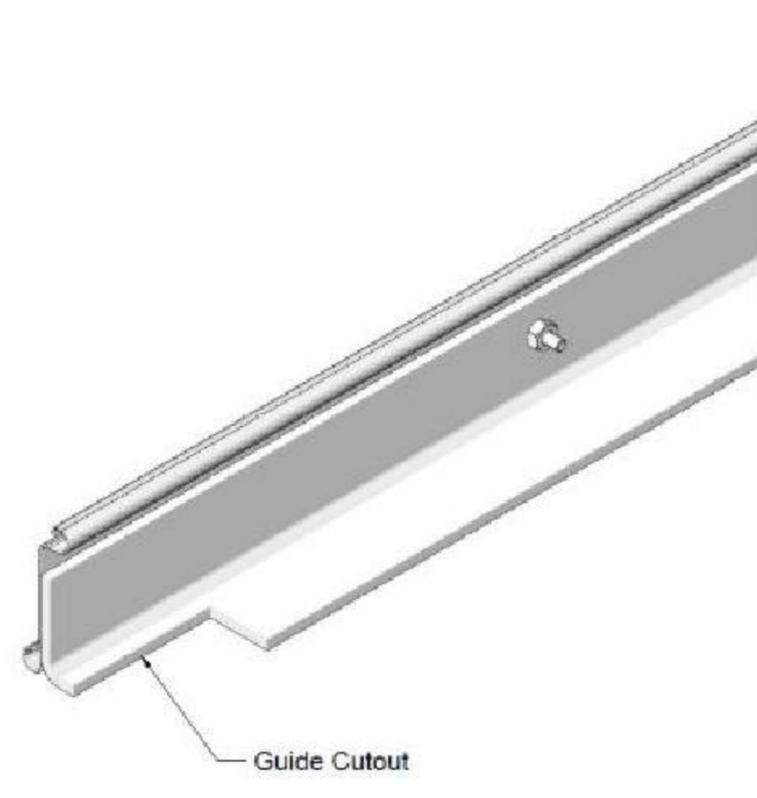

3 3D VIEW
 DURAGAL ANGLE
 NOT TO SCALE @ A2

DISCLAIMER

INFORMATION GIVEN IN SMOKECONTROL.COM.AU AND PUBLICATIONS FOR DOWNLOAD ARE GIVEN TO THE BEST OF OUR KNOWLEDGE AND IN GOOD FAITH. SMOKE CONTROL IS NOT RESPONSIBLE IF RECIPIENTS OF TEST REPORTS, ASSESSMENTS OR LITERATURE MISINTERPRET THE CONTENTS AND WRONGLY USE PRODUCTS BASED ON THOSE MISINTERPRETATIONS. NO LIABILITY IS ACCEPTED FOR ERROR OMISSIONS IN THIS WEB SITE OR OUR DOCUMENTS. IN THE INTERESTS OF IMPROVEMENTS AND CONTINUED DEVELOPMENT SMOKE CONTROL RESERVES THE RIGHT TO CHANGE SPECIFICATION WITHOUT NOTICE.

INFORMATION COPY ONLY

WWW.SMOKECONTROL.COM.AU
 WWW.SMOKECONTROL.CO.NZ
 WWW.SMOKECONTROL.COM
 AUSTRALIAN HEADOFFICE PHONE: 1300 665 471
 INFO@SMOKECONTROL.COM.AU
 NEW ZEALAND PHONE: 09 300 1980
 INFO@SMOKECONTROL.CO.NZ

PROJECT
 METASHIELD V
 METASHIELD V

CLIENT

TITLE
 DURAGAL ANGLE

SUB SET (CATEGORY)
02 - DETAILS

DRAWING NUMBER
METASHIELD V-0201

DRAWN BY FARZANA MAHMUD ISSUE STATUS: INFORMATION ONLY


START DATE 16/03/2023 SCALE AS SHOWN @A2

FILE: AU20001.dwg --- PLOTTED ON 03/04/2023 BY FARZANA MAHMUD


<<< 594mm




2 TOP VIEW
SHUTTER SIDE GUIDE
 SCALE 1:4 @ A2

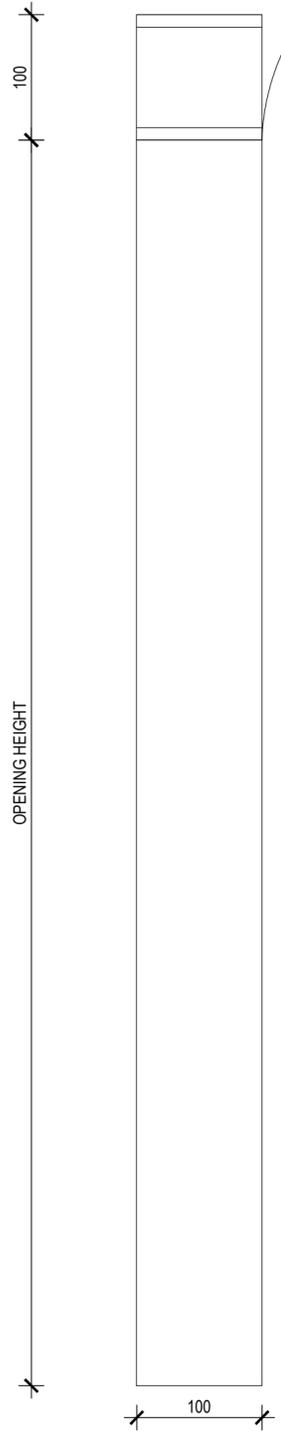

1 FRONT VIEW
SHUTTER SIDE GUIDE
 SCALE 1:4 @ A2

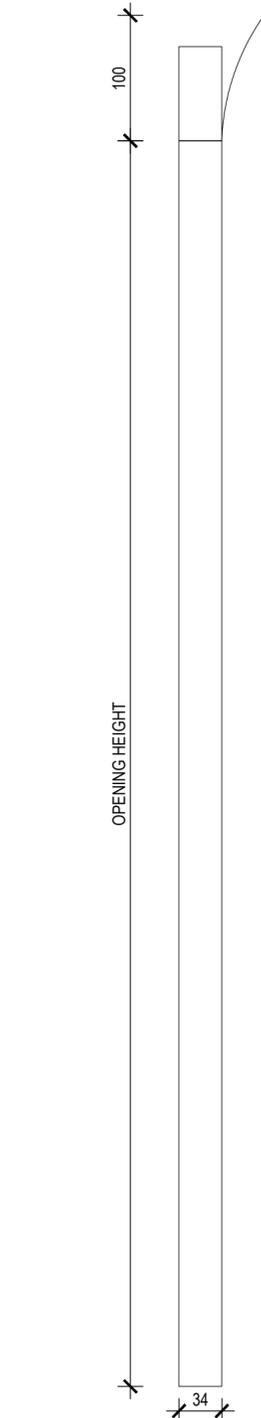

3 SIDE VIEW
SHUTTER SIDE GUIDE
 SCALE 1:4 @ A2

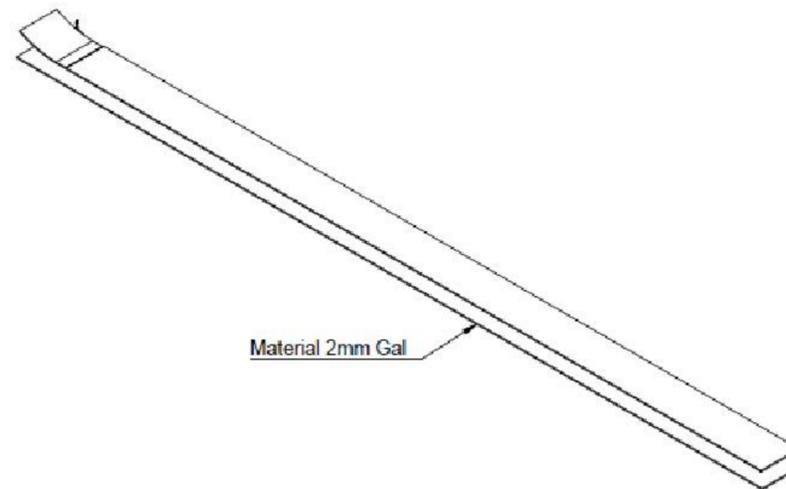

4 3D VIEW
SHUTTER
 SCALE 1:10 @ A2

THIS DRAWING IS COPYRIGHT AND THE PROPERTY OF THE AUTHOR, AND MUST NOT BE RETAINED, COPIED OR USED WITHOUT THE AUTHORITY OF SMOKE CONTROL SYSTEMS PTY. LTD.
 DO NOT SCALE FROM DRAWING. USE PROVIDED DIMENSIONS ONLY.
 ALL DISCREPANCIES MUST BE BROUGHT TO THE ATTENTION OF AUTHOR.
 SMOKE CONTROL SYSTEMS DO NOT TAKE RESPONSIBILITY OF MEASUREMENTS PROVIDED BY OTHERS.

CHK	REASON	DATE
A JR	FOR INFORMATION	31/03/2023

DISCLAIMER

INFORMATION GIVEN IN SMOKECONTROL.COM.AU AND PUBLICATIONS FOR DOWNLOAD ARE GIVEN TO THE BEST OF OUR KNOWLEDGE AND IN GOOD FAITH. SMOKE CONTROL IS NOT RESPONSIBLE IF RECIPIENTS OF TEST REPORTS, ASSESSMENTS OR LITERATURE MISINTERPRET THE CONTENTS AND WRONGLY USE PRODUCTS BASED ON THOSE MISINTERPRETATIONS. NO LIABILITY IS ACCEPTED FOR ERROR OMISSIONS IN THIS WEB SITE OR OUR DOCUMENTS. IN THE INTERESTS OF IMPROVEMENTS AND CONTINUED DEVELOPMENT SMOKE CONTROL RESERVES THE RIGHT TO CHANGE SPECIFICATION WITHOUT NOTICE.

INFORMATION COPY ONLY

WWW.SMOKECONTROL.COM.AU
 WWW.SMOKECONTROL.CO.NZ
 WWW.SMOKECONTROL.COM
 AUSTRALIAN HEADOFFICE PHONE: 1300 665 471
 INFO@SMOKECONTROL.COM.AU
 NEW ZEALAND PHONE: 09 300 1980
 INFO@SMOKECONTROL.CO.NZ

PROJECT
METASHIELD V
 METASHIELD V

CLIENT


TITLE
SHUTTER SIDE GUIDE

SUB SET (CATEGORY)
02 - DETAILS

DRAWING NUMBER
METASHIELD V-0202

DRAWN BY
 FARZANA MAHMUD
 ISSUE STATUS:
 INFORMATION ONLY


START DATE
 16/03/2023
 SCALE
 AS SHOWN @A2

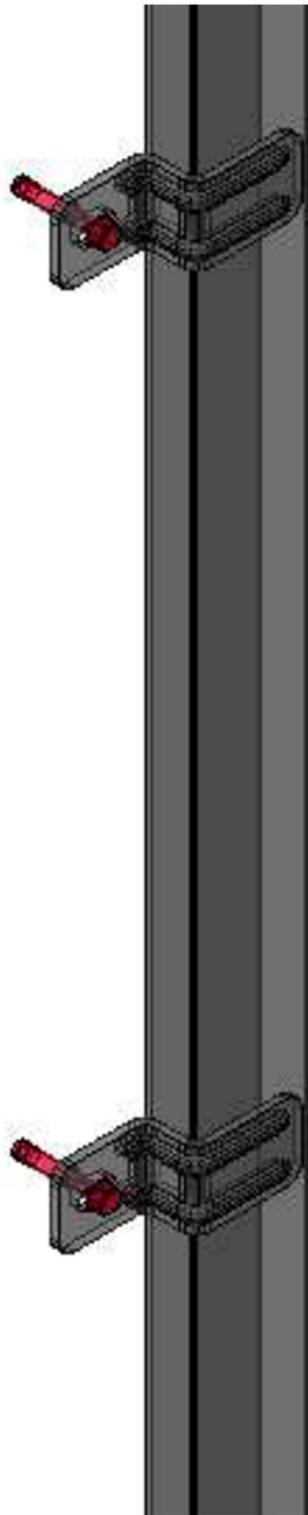

1 3D VIEW
SIDE GUIDE FIXING DETAILS
 NOT TO SCALE @ A2



2 FRONT VIEW
SIDE GUIDE FIXING DETAILS
 NOT TO SCALE @ A2

 

3 TOP VIEW
SIDE GUIDE FIXING DETAILS
 NOT TO SCALE @ A2

THIS DRAWING IS COPYRIGHT AND THE PROPERTY OF THE AUTHOR, AND MUST NOT BE RETAINED, COPIED OR USED WITHOUT THE AUTHORITY OF SMOKE CONTROL SYSTEMS PTY. LTD.
 DO NOT SCALE FROM DRAWING. USE PROVIDED DIMENSIONS ONLY.
 ALL DISCREPANCIES MUST BE BROUGHT TO THE ATTENTION OF AUTHOR.
 SMOKE CONTROL SYSTEMS DO NOT TAKE RESPONSIBILITY OF MEASUREMENTS PROVIDED BY OTHERS.

CHK	REASON	DATE
A JR	FOR INFORMATION	31/03/2023

DISCLAIMER

INFORMATION GIVEN IN SMOKECONTROL.COM.AU AND PUBLICATIONS FOR DOWNLOAD ARE GIVEN TO THE BEST OF OUR KNOWLEDGE AND IN GOOD FAITH. SMOKE CONTROL IS NOT RESPONSIBLE IF RECIPIENTS OF TEST REPORTS, ASSESSMENTS OR LITERATURE MISINTERPRET THE CONTENTS AND WRONGLY USE PRODUCTS BASED ON THOSE MISINTERPRETATIONS. NO LIABILITY IS ACCEPTED FOR ERROR OMISSIONS IN THIS WEB SITE OR OUR DOCUMENTS. IN THE INTERESTS OF IMPROVEMENTS AND CONTINUED DEVELOPMENT SMOKE CONTROL RESERVES THE RIGHT TO CHANGE SPECIFICATION WITHOUT NOTICE.

INFORMATION COPY ONLY

WWW.SMOKECONTROL.COM.AU
 WWW.SMOKECONTROL.CO.NZ
 WWW.SMOKECONTROL.COM
 AUSTRALIAN HEADOFFICE PHONE: 1300 665 471
 INFO@SMOKECONTROL.COM.AU
 NEW ZEALAND PHONE: 09 300 1980
 INFO@SMOKECONTROL.CO.NZ

PROJECT
METASHIELD V
 METASHIELD V

CLIENT

TITLE
SIDE GUIDE FIXING DETAILS

SUB SET (CATEGORY)
02 - DETAILS

DRAWING NUMBER
METASHIELD V-0203

DRAWN BY FARZANA MAHMUD	ISSUE STATUS: INFORMATION ONLY
----------------------------	-----------------------------------

START DATE 16/03/2023	SCALE AS SHOWN @A2
--------------------------	-----------------------

FILE: AU20001.dwg --- PLOTTED ON 03/04/2023 BY FARZANA MAHMUD

<<< 594mm