

SCS PROJECT:
VISIONEERING -/60/- FIXED WINDOW



Sheet List Table		
Sheet Number	Sheet Title	REV
00 - SPECIFICATIONS		
0001	COVER SHEET	A
0002	VISIONEERING -60- FIXED WINDOW (MAX. HEIGHT)	A
0003	VISIONEERING -60- FIXED WINDOW (MAX. WIDTH)	A
0004	DETAILS	A

No	DESCRIPTION	REQUIREMENT	RESPONSIBILITY
1	WORKS DONE BY OTHERS	ALL DETAILS PERTAINING TO WORK BY OTHERS IS AN ADVISEMENT ONLY AND IT IS THE RESPONSIBILITY OF THE SUPPLIER AND INSTALLER OF THE ITEM/S TO CONFIRM COMPLIANCE TO ITS SUITABILITY FOR THE PURPOSE AND TO CERTIFY ITS COMPLIANCE TO THE REQUIRED FRL TO THE SATISFACTION OF THE FE OR CERTIFIER.	BUILDER, ARCHITECT, OTHER TRADES
2	SHOP DRAWINGS	APPROVAL OF SHOP DRAWINGS (SIGNITURE AND DATE) IS REQUIRED TO BE RETURNED TO SMOKE CONTROL SYSTEMS BEFORE MANUFACTURE CAN COMMENCE.	BUILDER, ARCHITECT
3	DELIVERIES TO SITE	IF REQD, FORKLIFT TO BE MADE AVAILABLE.	BUILDER
4	VERTICAL MOVEMENT OF PRODUCT	IF REQD, CRANE SHALL BE AVAILABLE TO SMOKE CONTROL SYSTEMS AT AGREED TIME OF DELIVERY. IF THIS IS NOT AVAILABLE, THIS MAY INCUR EXTRA CHARGES.	BUILDER
5	STORAGE	SUFFICIENT CLEAR FLOOR SPACE TO BE MADE AVAILABLE IMMEDIATELY ADJACENT TO EACH INSTALLATION LOCATION.	BUILDER
6	ACCESS TO WORKFACE (INSTALLATION)	ADEQUATE WORKING AREA REQD., MIN 500mm FROM SYSTEM TO STRUCTURE IS IDEAL. SUBJECT TO SITE CONDITIONS.	BUILDER
7	STRUCTURAL OPENINGS	SUITABLY PREPARED STRUCTURAL OPENING, FREE OF OBSTRUCTIONS AND CAPABLE OF RECEIVING OUR STANDARD FIXING TYPE AND SPACING REQUIREMENTS MUST BE PROVIDED BY OTHERS AND READY FOR US PRIOR TO OUR ARRIVAL ON SITE OTHERWISE PRICE WILL VARY.	BUILDER
8	WALL PREPERATION	FLASHINGS AND ASSOCIATED WEATHERPROOFING BY OTHERS.	BUILDER
9	CERTIFICATON	WITNESS TESTING, FINAL COMMISSIONING & HANDOVER	SMOKE CONTROL SYSTEMS

- THIS DRAWING IS COPYRIGHT AND THE PROPERTY OF THE AUTHOR, AND MUST NOT BE RETAINED, COPIED OR USED WITHOUT THE AUTHORITY OF SMOKE CONTROL SYSTEMS PTY. LTD.
- DO NOT SCALE FROM DRAWING. USE PROVIDED DIMENSIONS ONLY.
- ALL DISCREPANCIES MUST BE BROUGHT TO THE ATTENTION OF AUTHOR.
- SMOKE CONTROL SYSTEMS DO NOT TAKE RESPONSIBILITY OF MEASUREMENTS PROVIDED BY OTHERS.

CHK	REASON	DATE
A KN	FOR APPROVAL	13/11/2023

DISCLAIMER

INFORMATION GIVEN IN SMOKECONTROL.COM.AU AND PUBLICATIONS FOR DOWNLOAD ARE GIVEN TO THE BEST OF OUR KNOWLEDGE AND IN GOOD FAITH. SMOKE CONTROL IS NOT RESPONSIBLE IF RECIPIENTS OF TEST REPORTS, ASSESSMENTS OR LITERATURE MISINTERPRET THE CONTENTS AND WRONGLY USE PRODUCTS BASED ON THOSE MISINTERPRETATIONS. NO LIABILITY IS ACCEPTED FOR ERROR OMISSIONS IN THIS WEB SITE OR OUR DOCUMENTS. IN THE INTERESTS OF IMPROVEMENTS AND CONTINUED DEVELOPMENT SMOKE CONTROL RESERVES THE RIGHT TO CHANGE SPECIFICATION WITHOUT NOTICE.

INFORMATION COPY ONLY



WWW.SMOKECONTROL.COM.AU
WWW.SMOKECONTROL.CO.NZ
WWW.SMOKECONTROL.COM
AUSTRALIAN HEADOFFICE PHONE: 1300 665 471
NEW ZEALAND PHONE: 09 300 1980
INFO@SMOKECONTROL.COM.AU INFO@SMOKECONTROL.CO.NZ

PROJECT
VISIONEERING-/60/-
FIXED WINDOW

CLIENT

TITLE
COVER SHEET

SUB SET (CATEGORY)
00 - SPECIFICATIONS

DRAWING NUMBER VISIONEERING-/60/--0001	REV A
--	----------

DRAWN BY
FARZANA MAHMUD

ISSUE STATUS:
INFORMATION ONLY


START DATE
13/11/2023

SCALE
AS SHOWN @A2


VISIONEERING FIXED WINDOW	FRAME	GALVANISED STEEL	-/60/- AS1530.4	FRAME	DULUX DURALLOY COLOUR TBA WILL COME IN RAW FINISH IF COLOUR IS NOT PROVIDED BY CLIENT
	BEAD	GALVANISED STEEL		BEAD	
	GLASS	6mm PYROSWISS (INTERNAL) 24mm PYROSWISS(EXTERNAL)		GLASS	
SYSTEM	COMPONENT	MATERIALS	FRR	COLOUR/FINISH	
PRODUCT SPECIFICATIONS					

FILE: VISIONEERING -60- FIXED WINDOW.dwg -- PLOTTED ON 13/11/2023 BY FARZANA MAHMUD


<<< 594mm

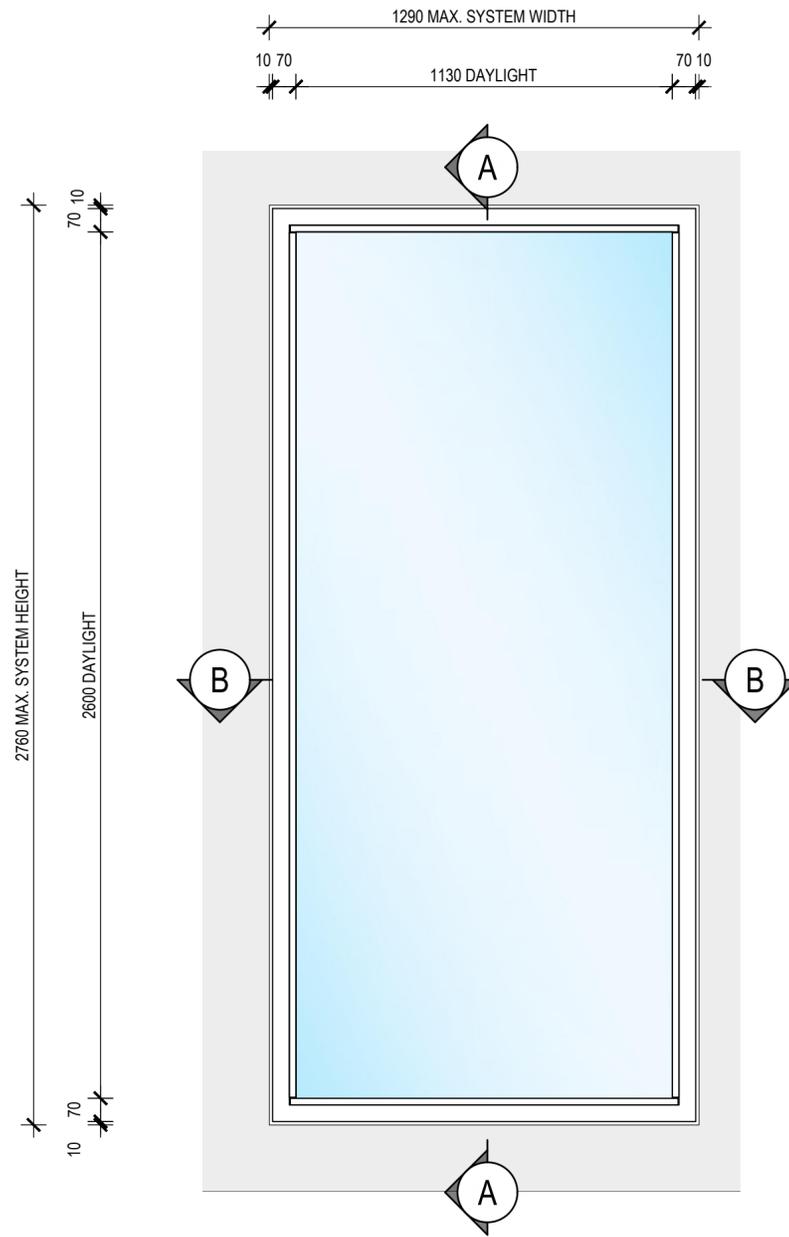

1 FRONT ELEVATION - VIEW FROM OUTSIDE
VISIONEERING -/60/- FIXED WINDOW (MAX. HEIGHT)
 SCALE 1:15 @ A2

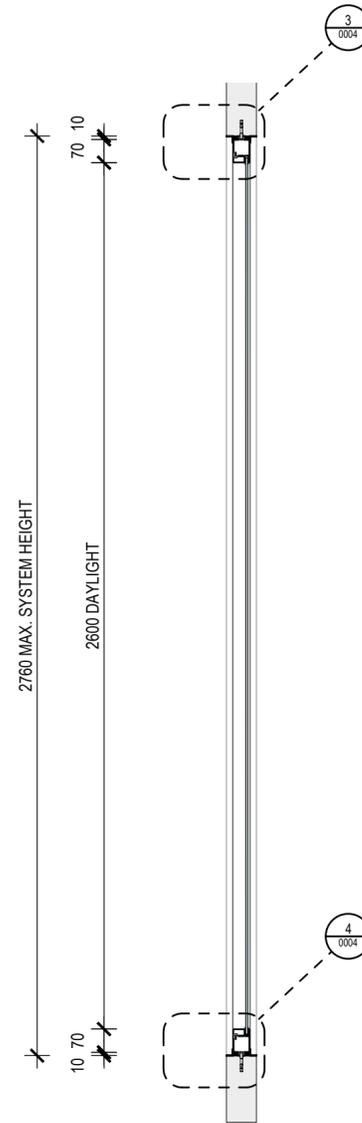

A SECTION VIEW
 SCALE 1:15 @ A2

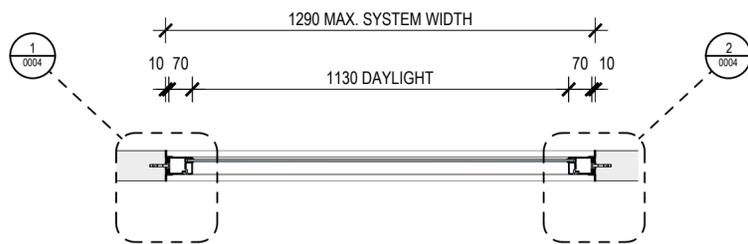

THIS DRAWING IS COPYRIGHT AND THE PROPERTY OF THE AUTHOR, AND MUST NOT BE RETAINED, COPIED OR USED WITHOUT THE AUTHORITY OF SMOKE CONTROL SYSTEMS PTY. LTD.
 DO NOT SCALE FROM DRAWING. USE PROVIDED DIMENSIONS ONLY.
 ALL DISCREPANCIES MUST BE BROUGHT TO THE ATTENTION OF AUTHOR.
 SMOKE CONTROL SYSTEMS DO NOT TAKE RESPONSIBILITY OF MEASUREMENTS PROVIDED BY OTHERS.

CHK	REASON	DATE
A KN	FOR APPROVAL	13/11/2023

DISCLAIMER

INFORMATION GIVEN IN SMOKECONTROL.COM.AU AND PUBLICATIONS FOR DOWNLOAD ARE GIVEN TO THE BEST OF OUR KNOWLEDGE AND IN GOOD FAITH. SMOKE CONTROL IS NOT RESPONSIBLE IF RECIPIENTS OF TEST REPORTS, ASSESSMENTS OR LITERATURE MISINTERPRET THE CONTENTS AND WRONGLY USE PRODUCTS BASED ON THOSE MISINTERPRETATIONS. NO LIABILITY IS ACCEPTED FOR ERROR OMISSIONS IN THIS WEB SITE OR OUR DOCUMENTS. IN THE INTERESTS OF IMPROVEMENTS AND CONTINUED DEVELOPMENT SMOKE CONTROL RESERVES THE RIGHT TO CHANGE SPECIFICATION WITHOUT NOTICE.

INFORMATION COPY ONLY



WWW.SMOKECONTROL.COM.AU
 WWW.SMOKECONTROL.CO.NZ
 WWW.SMOKECONTROL.COM
 AUSTRALIAN HEADOFFICE PHONE: 1300 665 471
 INFO@SMOKECONTROL.COM.AU
 NEW ZEALAND PHONE: 09 300 1980
 INFO@SMOKECONTROL.CO.NZ

PROJECT
VISIONEERING-/60/- FIXED WINDOW

CLIENT

TITLE
VISIONEERING -/60/- FIXED WINDOW (MAX. HEIGHT)

SUB SET (CATEGORY)
00 - SPECIFICATIONS

DRAWING NUMBER
VISIONEERING-/60/--0002 REV A

DRAWN BY
 FARZANA MAHMUD
 ISSUE STATUS:
 INFORMATION ONLY


START DATE
 13/11/2023
 SCALE
 AS SHOWN @A2

FILE: VISIONEERING -/60/- FIXED WINDOW.dwg --- PLOTTED ON 13/11/2023 BY FARZANA MAHMUD


<<< 594mm

THIS DRAWING IS COPYRIGHT AND THE PROPERTY OF THE AUTHOR, AND MUST NOT BE RETAINED, COPIED OR USED WITHOUT THE AUTHORITY OF SMOKE CONTROL SYSTEMS PTY. LTD.
 DO NOT SCALE FROM DRAWING. USE PROVIDED DIMENSIONS ONLY.
 ALL DISCREPANCIES MUST BE BROUGHT TO THE ATTENTION OF AUTHOR.
 SMOKE CONTROL SYSTEMS DO NOT TAKE RESPONSIBILITY OF MEASUREMENTS PROVIDED BY OTHERS.


CHK	REASON	DATE
A KN	FOR APPROVAL	13/11/2023

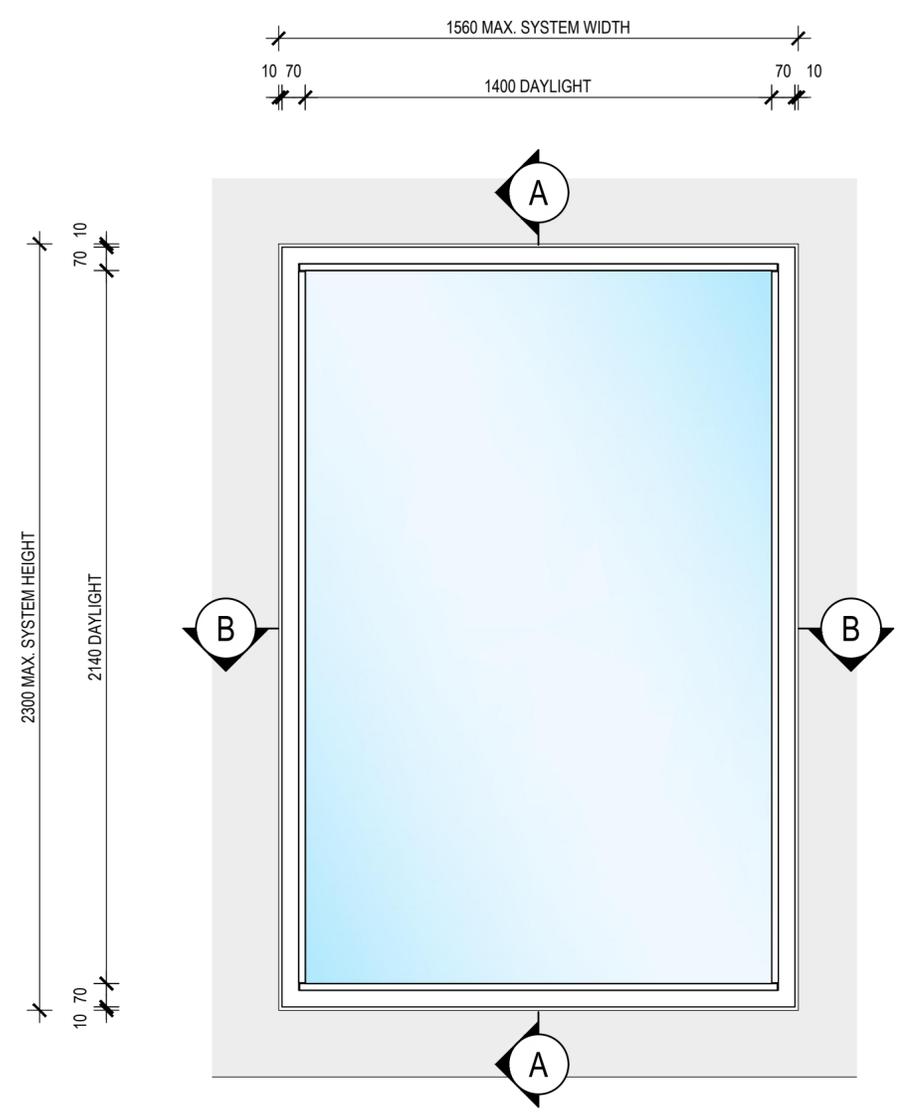

2 FRONT ELEVATION - VIEW FROM OUTSIDE
VISIONEERING -/60/- FIXED WINDOW (MAX. WIDTH)
 SCALE 1:15 @ A2

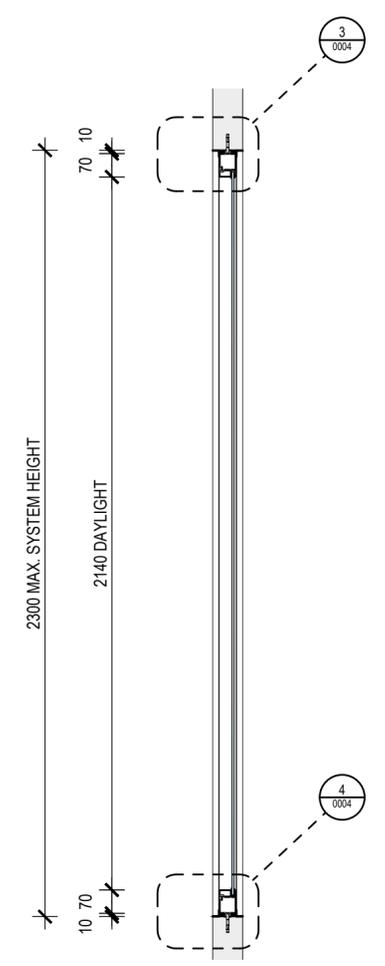

A SECTION VIEW
 SCALE 1:15 @ A2

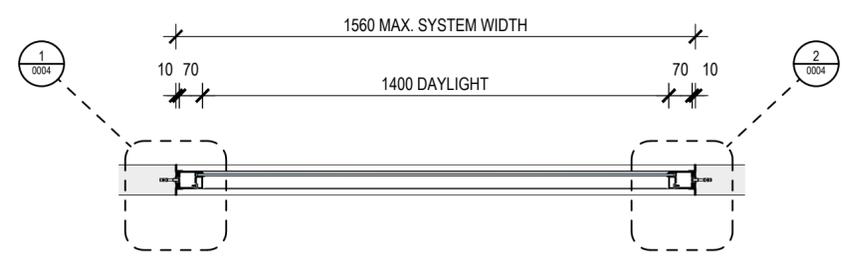

B SECTION VIEW
 SCALE 1:15 @ A2

DISCLAIMER

INFORMATION GIVEN IN SMOKECONTROL.COM.AU AND PUBLICATIONS FOR DOWNLOAD ARE GIVEN TO THE BEST OF OUR KNOWLEDGE AND IN GOOD FAITH. SMOKE CONTROL IS NOT RESPONSIBLE IF RECIPIENTS OF TEST REPORTS, ASSESSMENTS OR LITERATURE MISINTERPRET THE CONTENTS AND WRONGLY USE PRODUCTS BASED ON THOSE MISINTERPRETATIONS. NO LIABILITY IS ACCEPTED FOR ERROR OMISSIONS IN THIS WEB SITE OR OUR DOCUMENTS. IN THE INTERESTS OF IMPROVEMENTS AND CONTINUED DEVELOPMENT SMOKE CONTROL RESERVES THE RIGHT TO CHANGE SPECIFICATION WITHOUT NOTICE.

INFORMATION COPY ONLY



WWW.SMOKECONTROL.COM.AU
 WWW.SMOKECONTROL.CO.NZ
 WWW.SMOKECONTROL.COM
 AUSTRALIAN HEADOFFICE PHONE: 1300 665 471
 NEW ZEALAND PHONE: 09 300 1980
 INFO@SMOKECONTROL.COM.AU INFO@SMOKECONTROL.CO.NZ

PROJECT
VISIONEERING-/60/- FIXED WINDOW

CLIENT

TITLE
VISIONEERING -/60/- FIXED WINDOW (MAX. WIDTH)

SUB SET (CATEGORY)
00 - SPECIFICATIONS

DRAWING NUMBER	REV
VISIONEERING-/60/--0003	A

DRAWN BY	ISSUE STATUS:
FARZANA MAHMUD	INFORMATION ONLY


START DATE	SCALE
13/11/2023	AS SHOWN @A2

FILE: VISIONEERING -/60/- FIXED WINDOW.dwg -- PLOTTED ON 13/11/2023 BY FARZANA MAHMUD


<<< 594mm

THIS DRAWING IS COPYRIGHT AND THE PROPERTY OF THE AUTHOR, AND MUST NOT BE RETAINED, COPIED OR USED WITHOUT THE AUTHORITY OF SMOKE CONTROL SYSTEMS PTY. LTD.
 DO NOT SCALE FROM DRAWING. USE PROVIDED DIMENSIONS ONLY.
 ALL DISCREPANCIES MUST BE BROUGHT TO THE ATTENTION OF AUTHOR.
 SMOKE CONTROL SYSTEMS DO NOT TAKE RESPONSIBILITY OF MEASUREMENTS PROVIDED BY OTHERS.


CHK	REASON	DATE
A KN	FOR APPROVAL	13/11/2023

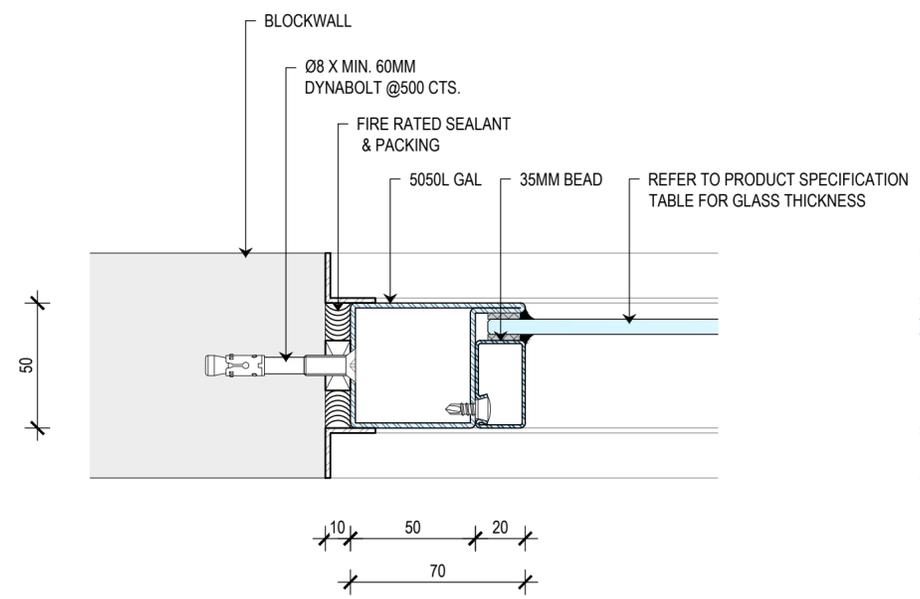


1 JAMB DETAIL
SCALE 1:2 @ A2

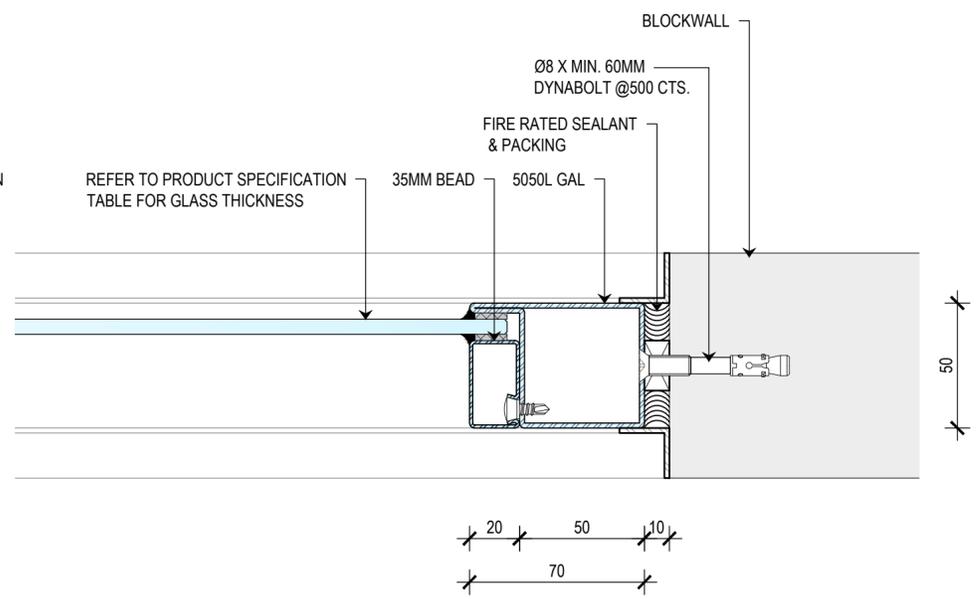

2 JAMB DETAIL
SCALE 1:2 @ A2

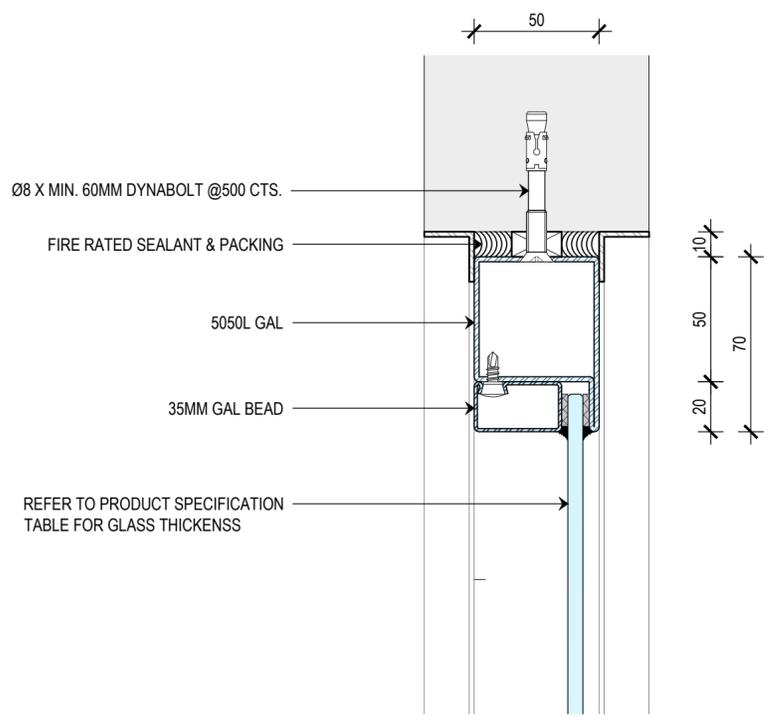

3 HEAD DETAIL
SCALE 1:2 @ A2

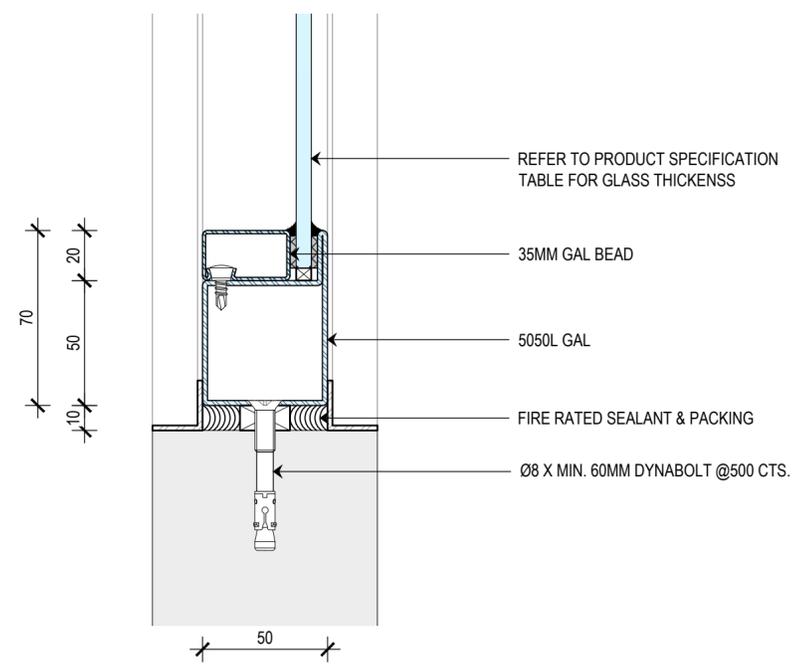

4 SILL DETAIL
SCALE 1:2 @ A2

DISCLAIMER
 INFORMATION GIVEN IN SMOKECONTROL.COM.AU AND PUBLICATIONS FOR DOWNLOAD ARE GIVEN TO THE BEST OF OUR KNOWLEDGE AND IN GOOD FAITH. SMOKE CONTROL IS NOT RESPONSIBLE IF RECIPIENTS OF TEST REPORTS, ASSESSMENTS OR LITERATURE MISINTERPRET THE CONTENTS AND WRONGLY USE PRODUCTS BASED ON THOSE MISINTERPRETATIONS. NO LIABILITY IS ACCEPTED FOR ERROR OMISSIONS IN THIS WEB SITE OR OUR DOCUMENTS. IN THE INTERESTS OF IMPROVEMENTS AND CONTINUED DEVELOPMENT SMOKE CONTROL RESERVES THE RIGHT TO CHANGE SPECIFICATION WITHOUT NOTICE.

INFORMATION COPY ONLY



WWW.SMOKECONTROL.COM.AU
 WWW.SMOKECONTROL.CO.NZ
 WWW.SMOKECONTROL.COM
 AUSTRALIAN HEADOFFICE PHONE: 1300 665 471
 INFO@SMOKECONTROL.COM.AU
 NEW ZEALAND PHONE: 09 300 1980
 INFO@SMOKECONTROL.CO.NZ

PROJECT
VISIONEERING-/60/-FIXED WINDOW

CLIENT

TITLE
DETAILS

SUB SET (CATEGORY)
00 - SPECIFICATIONS

DRAWING NUMBER
VISIONEERING-/60/--0004 REV A

DRAWN BY
 FARZANA MAHMUD ISSUE STATUS:
 INFORMATION ONLY

START DATE
 13/11/2023 SCALE AS SHOWN @A2

FILE: VISIONEERING -60- FIXED WINDOW.dwg -- PLOTTED ON 13/11/2023 BY FARZANA MAHMUD

<<< 594mm