



Please Note:  
Windows will be glazed  
from the outside.  
Insufficient access  
available on the inside  
to fit glass.

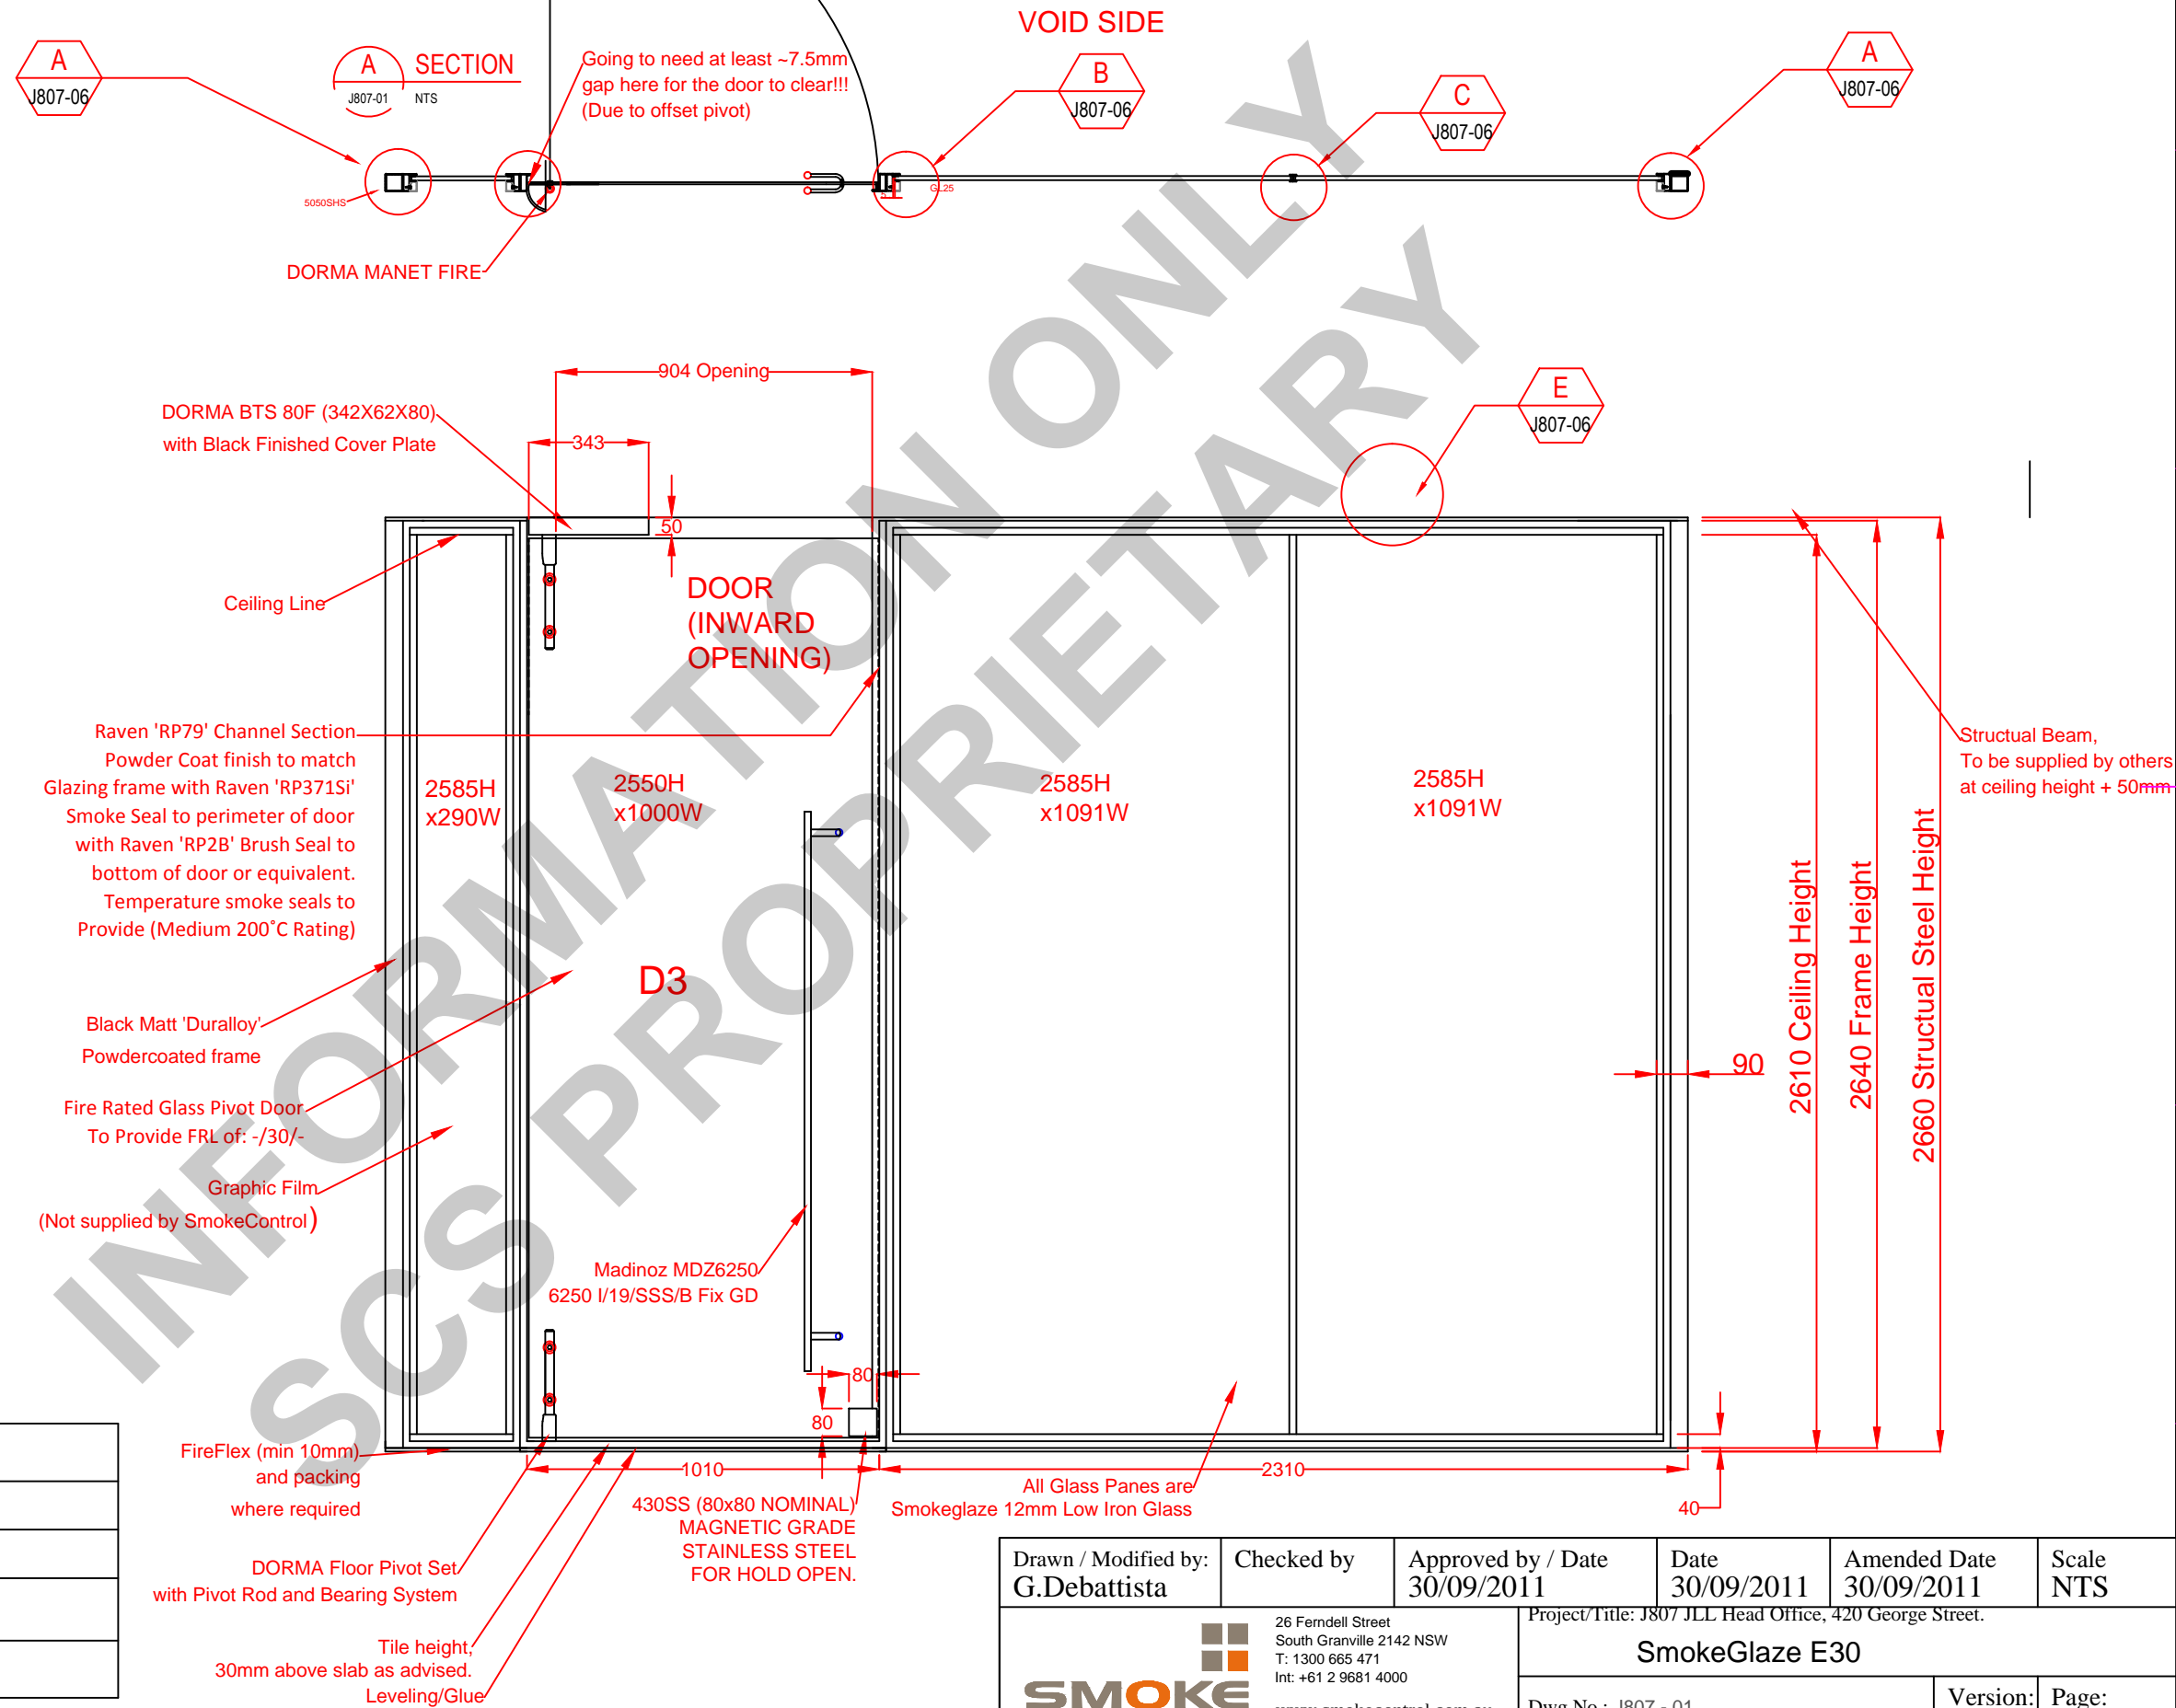


Approved by:

Date:	
Name:	
Company:	
Signature:	


Drawn / Modified by: G.Debattista	Checked by	Approved by / Date 30/09/2011	Date 30/09/2011	Amended Date 30/09/2011	Scale NTS
 26 Ferndell Street South Granville 2142 NSW T: 1300 665 471 Int: +61 2 9681 4000 www.smokecontrol.com.au © 2008 Smoke Control		Project/Title: J807 JLL Head Office, 420 George Street.			
		SmokeGlaze E30		Dwg No.: J807 - 01	Version: F

Note: All dimensions are in millimetres (mm), unless stated otherwise.

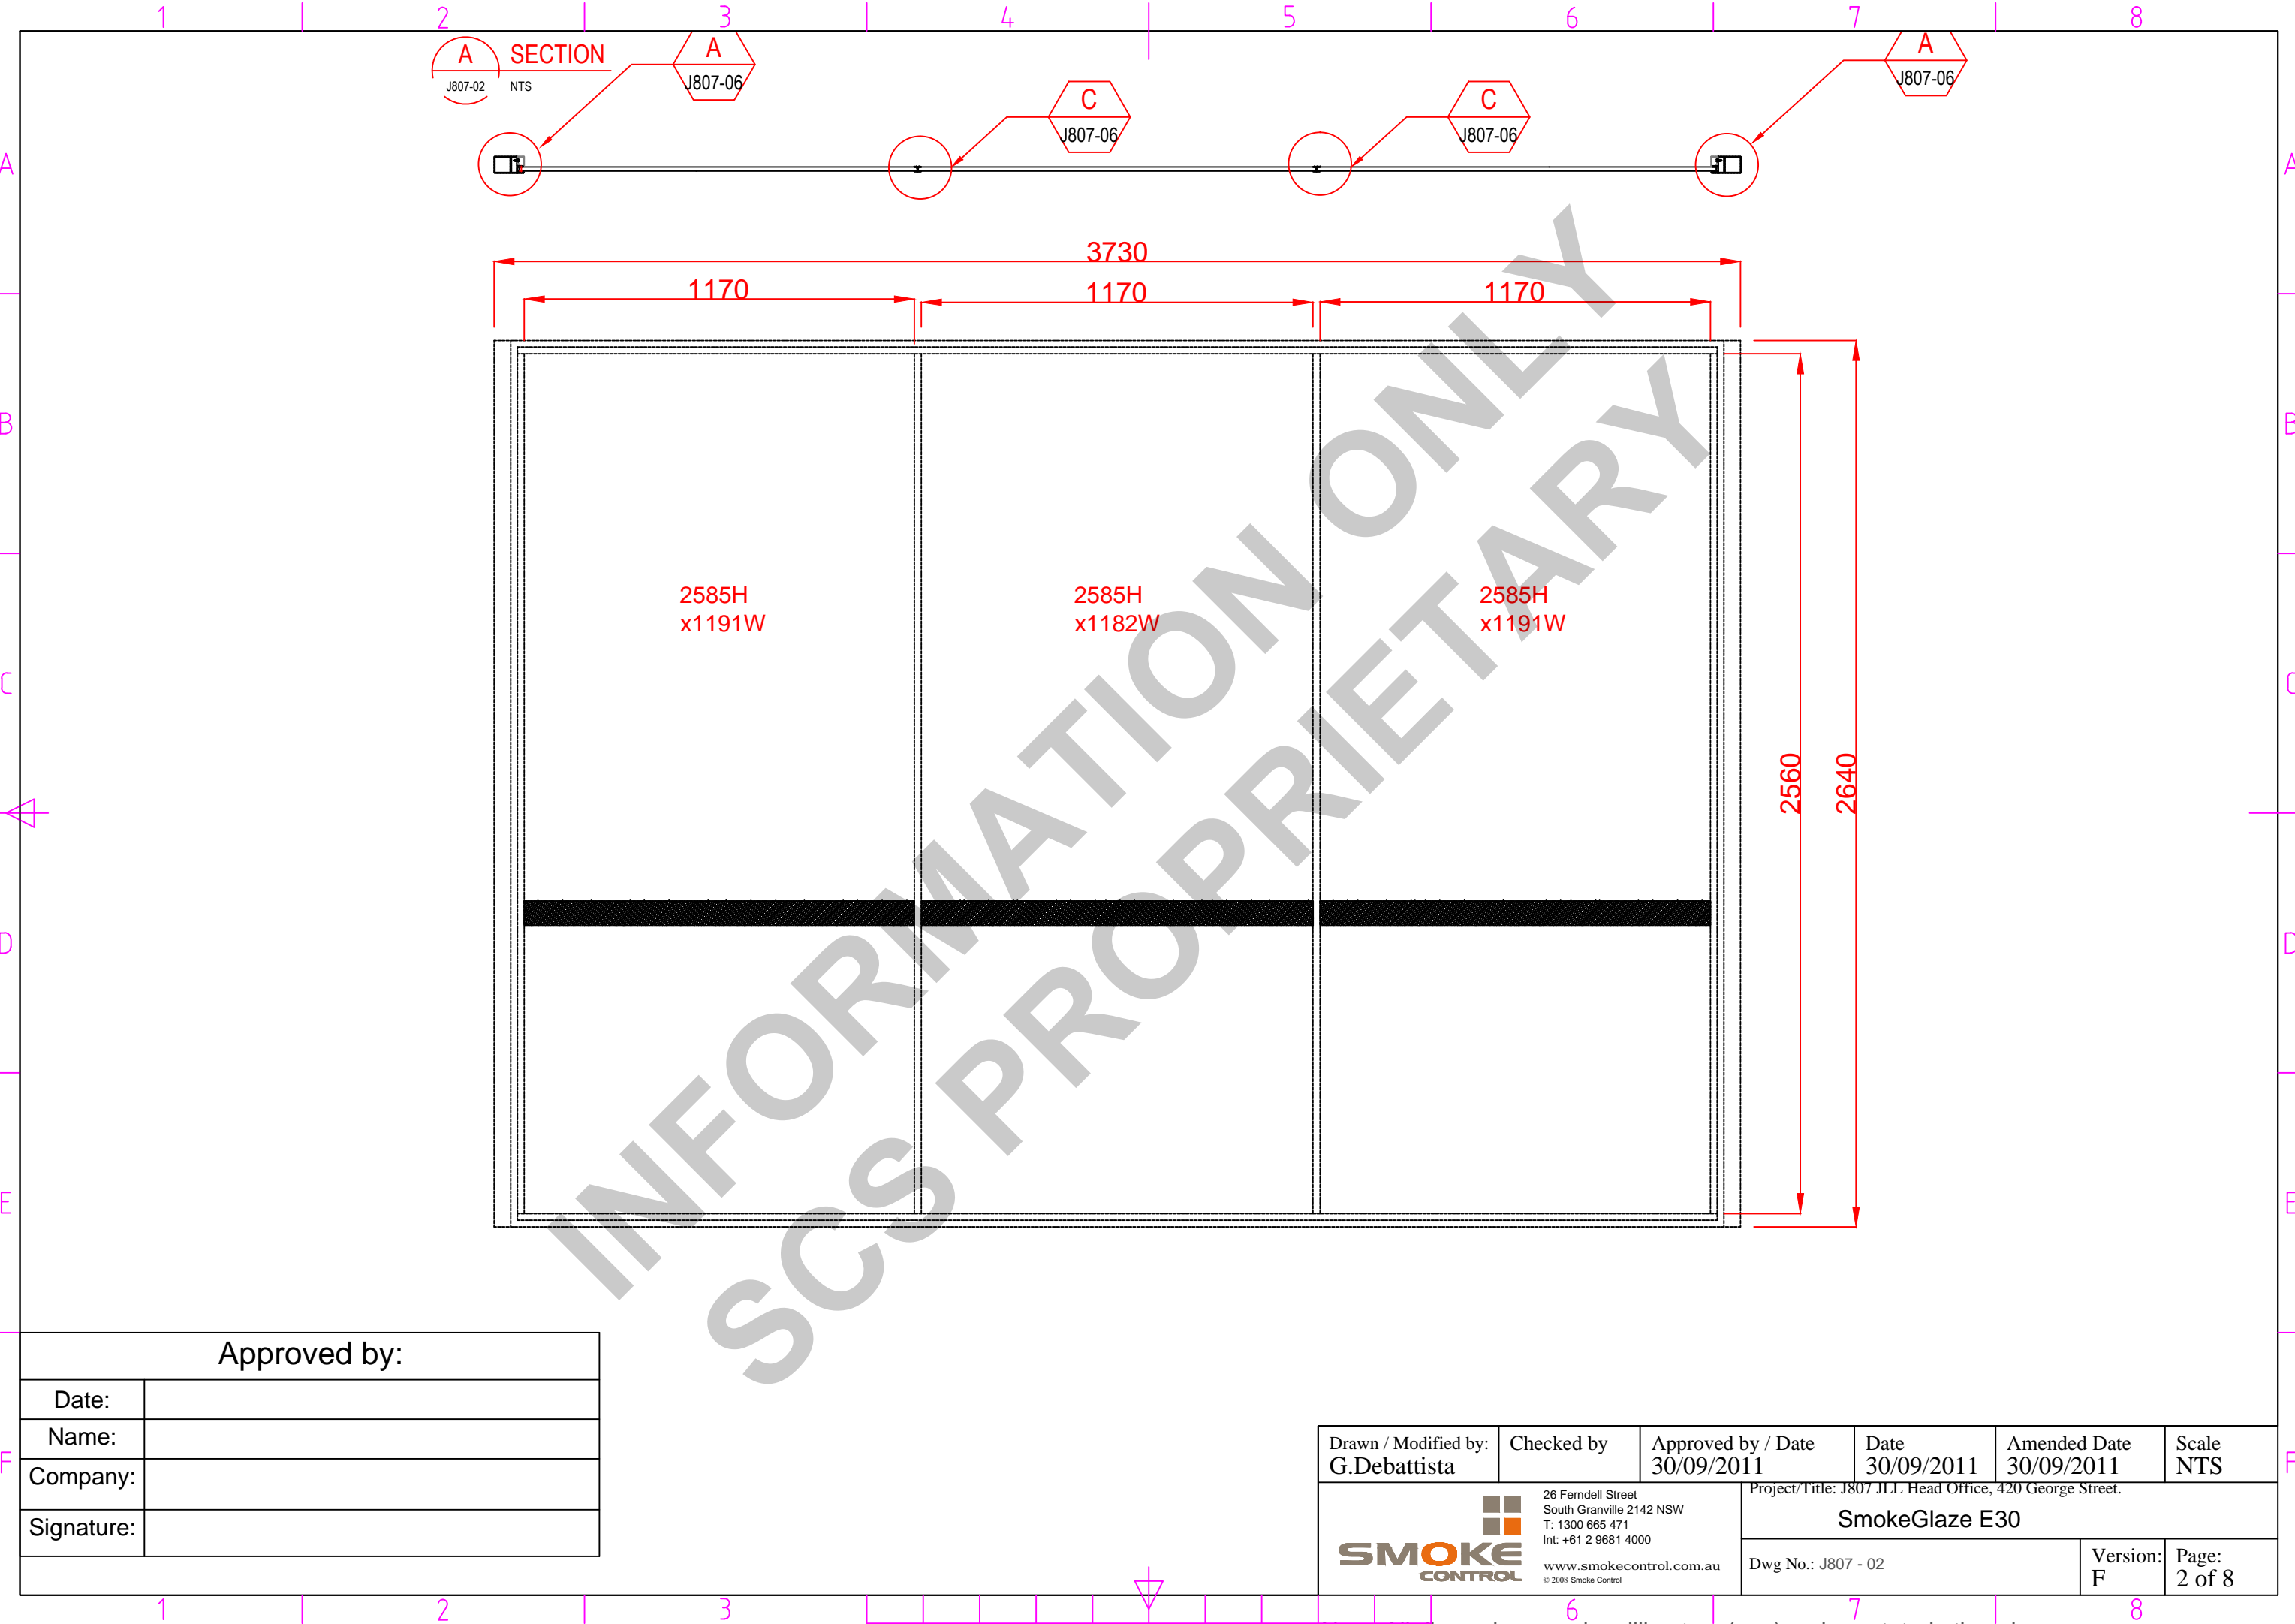


Approved by:

Date:	
Name:	
Company:	
Signature:	

Drawn / Modified by: G.Debattista	Checked by	Approved by / Date 30/09/2011	Date 30/09/2011	Amended Date 30/09/2011	Scale NTS
 26 Ferndell Street South Granville 2142 NSW T: 1300 665 471 Int: +61 2 9681 4000 www.smokecontrol.com.au © 2008 Smoke Control		Project/Title: J807 JLL Head Office, 420 George Street. <b>SmokeGlaze E30</b>			
		Dwg No.: J807 - 02		Version: F	Page: 2 of 8


Note: All dimensions are in millimetres (mm), unless stated otherwise.

A SECTION  
J807-03 NTS

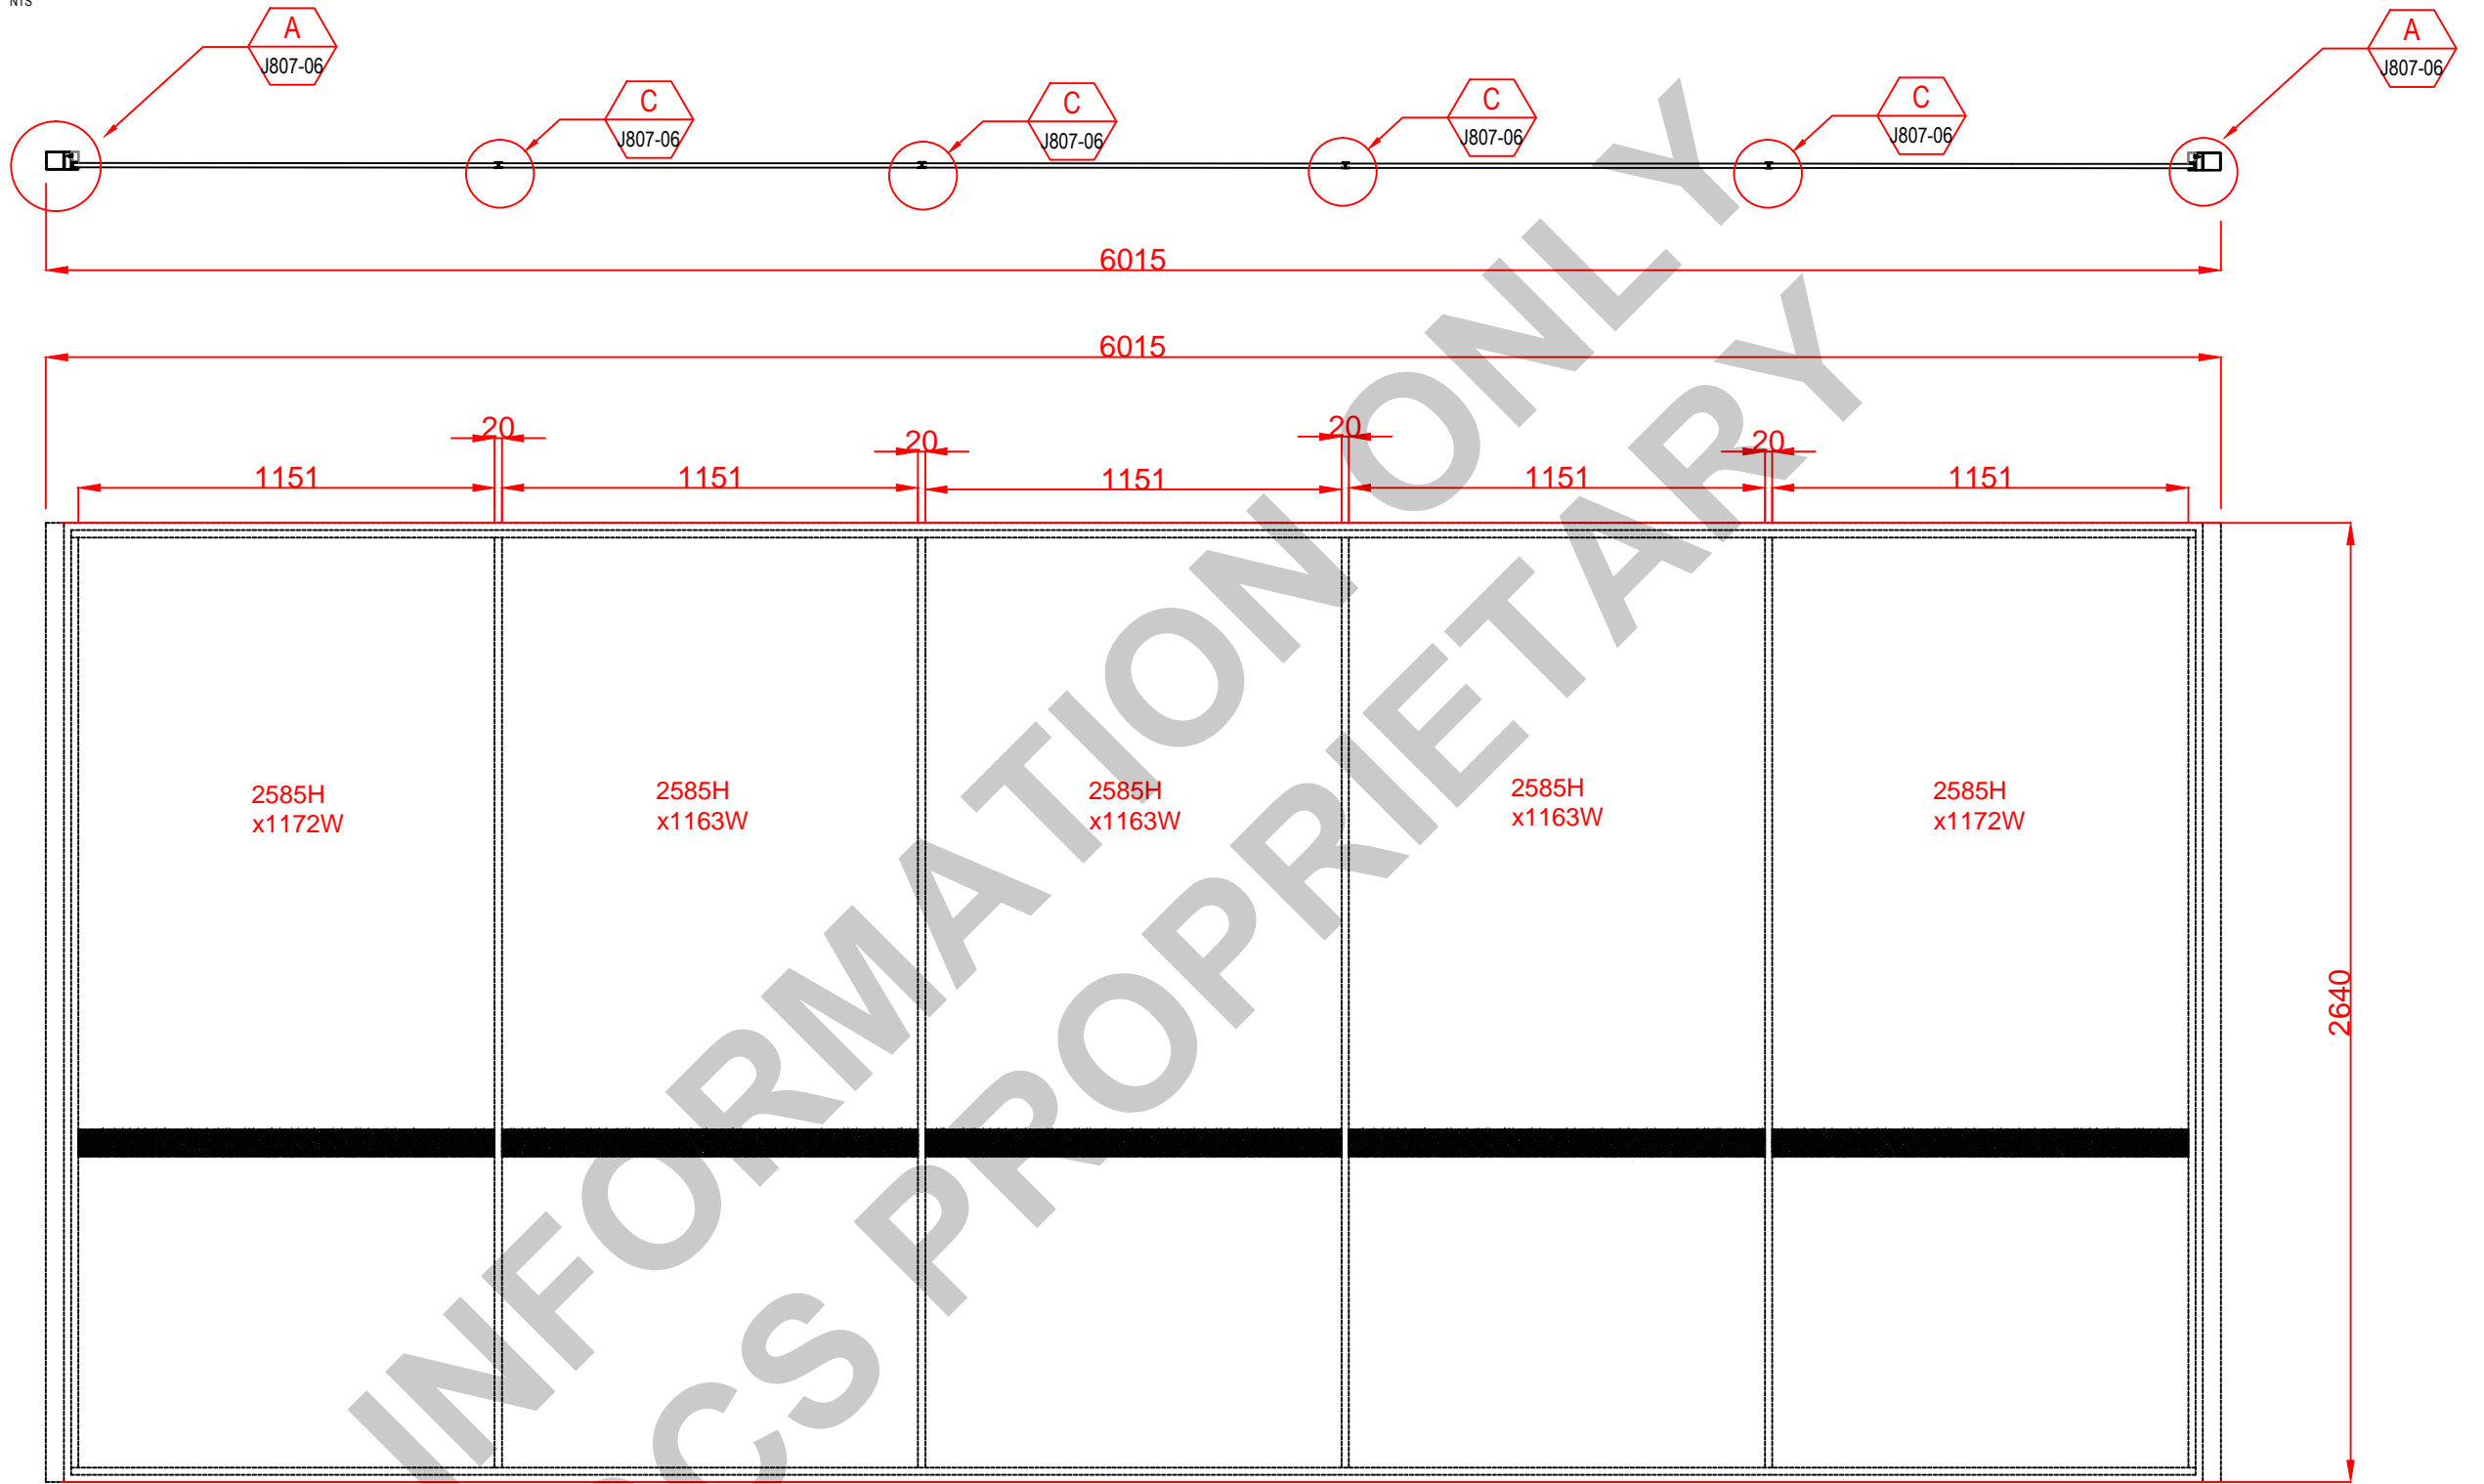

Approved by:

Date:	
Name:	
Company:	
Signature:	

Drawn / Modified by: G.Debattista	Checked by	Approved by / Date 30/09/2011	Date 30/09/2011	Amended Date 30/09/2011	Scale NTS
 26 Ferndell Street South Granville 2142 NSW T: 1300 665 471 Int: +61 2 9681 4000 www.smokecontrol.com.au © 2008 Smoke Control		Project/Title: J807 JLL Head Office, 420 George Street. <b>SmokeGlaze E30</b>			
		Dwg No.: J807 - 03		Version: F	Page: 3 of 8

Note: All dimensions are in millimetres (mm), unless stated otherwise.

A

B

C

D

E

F

A


B

C

D

E

F

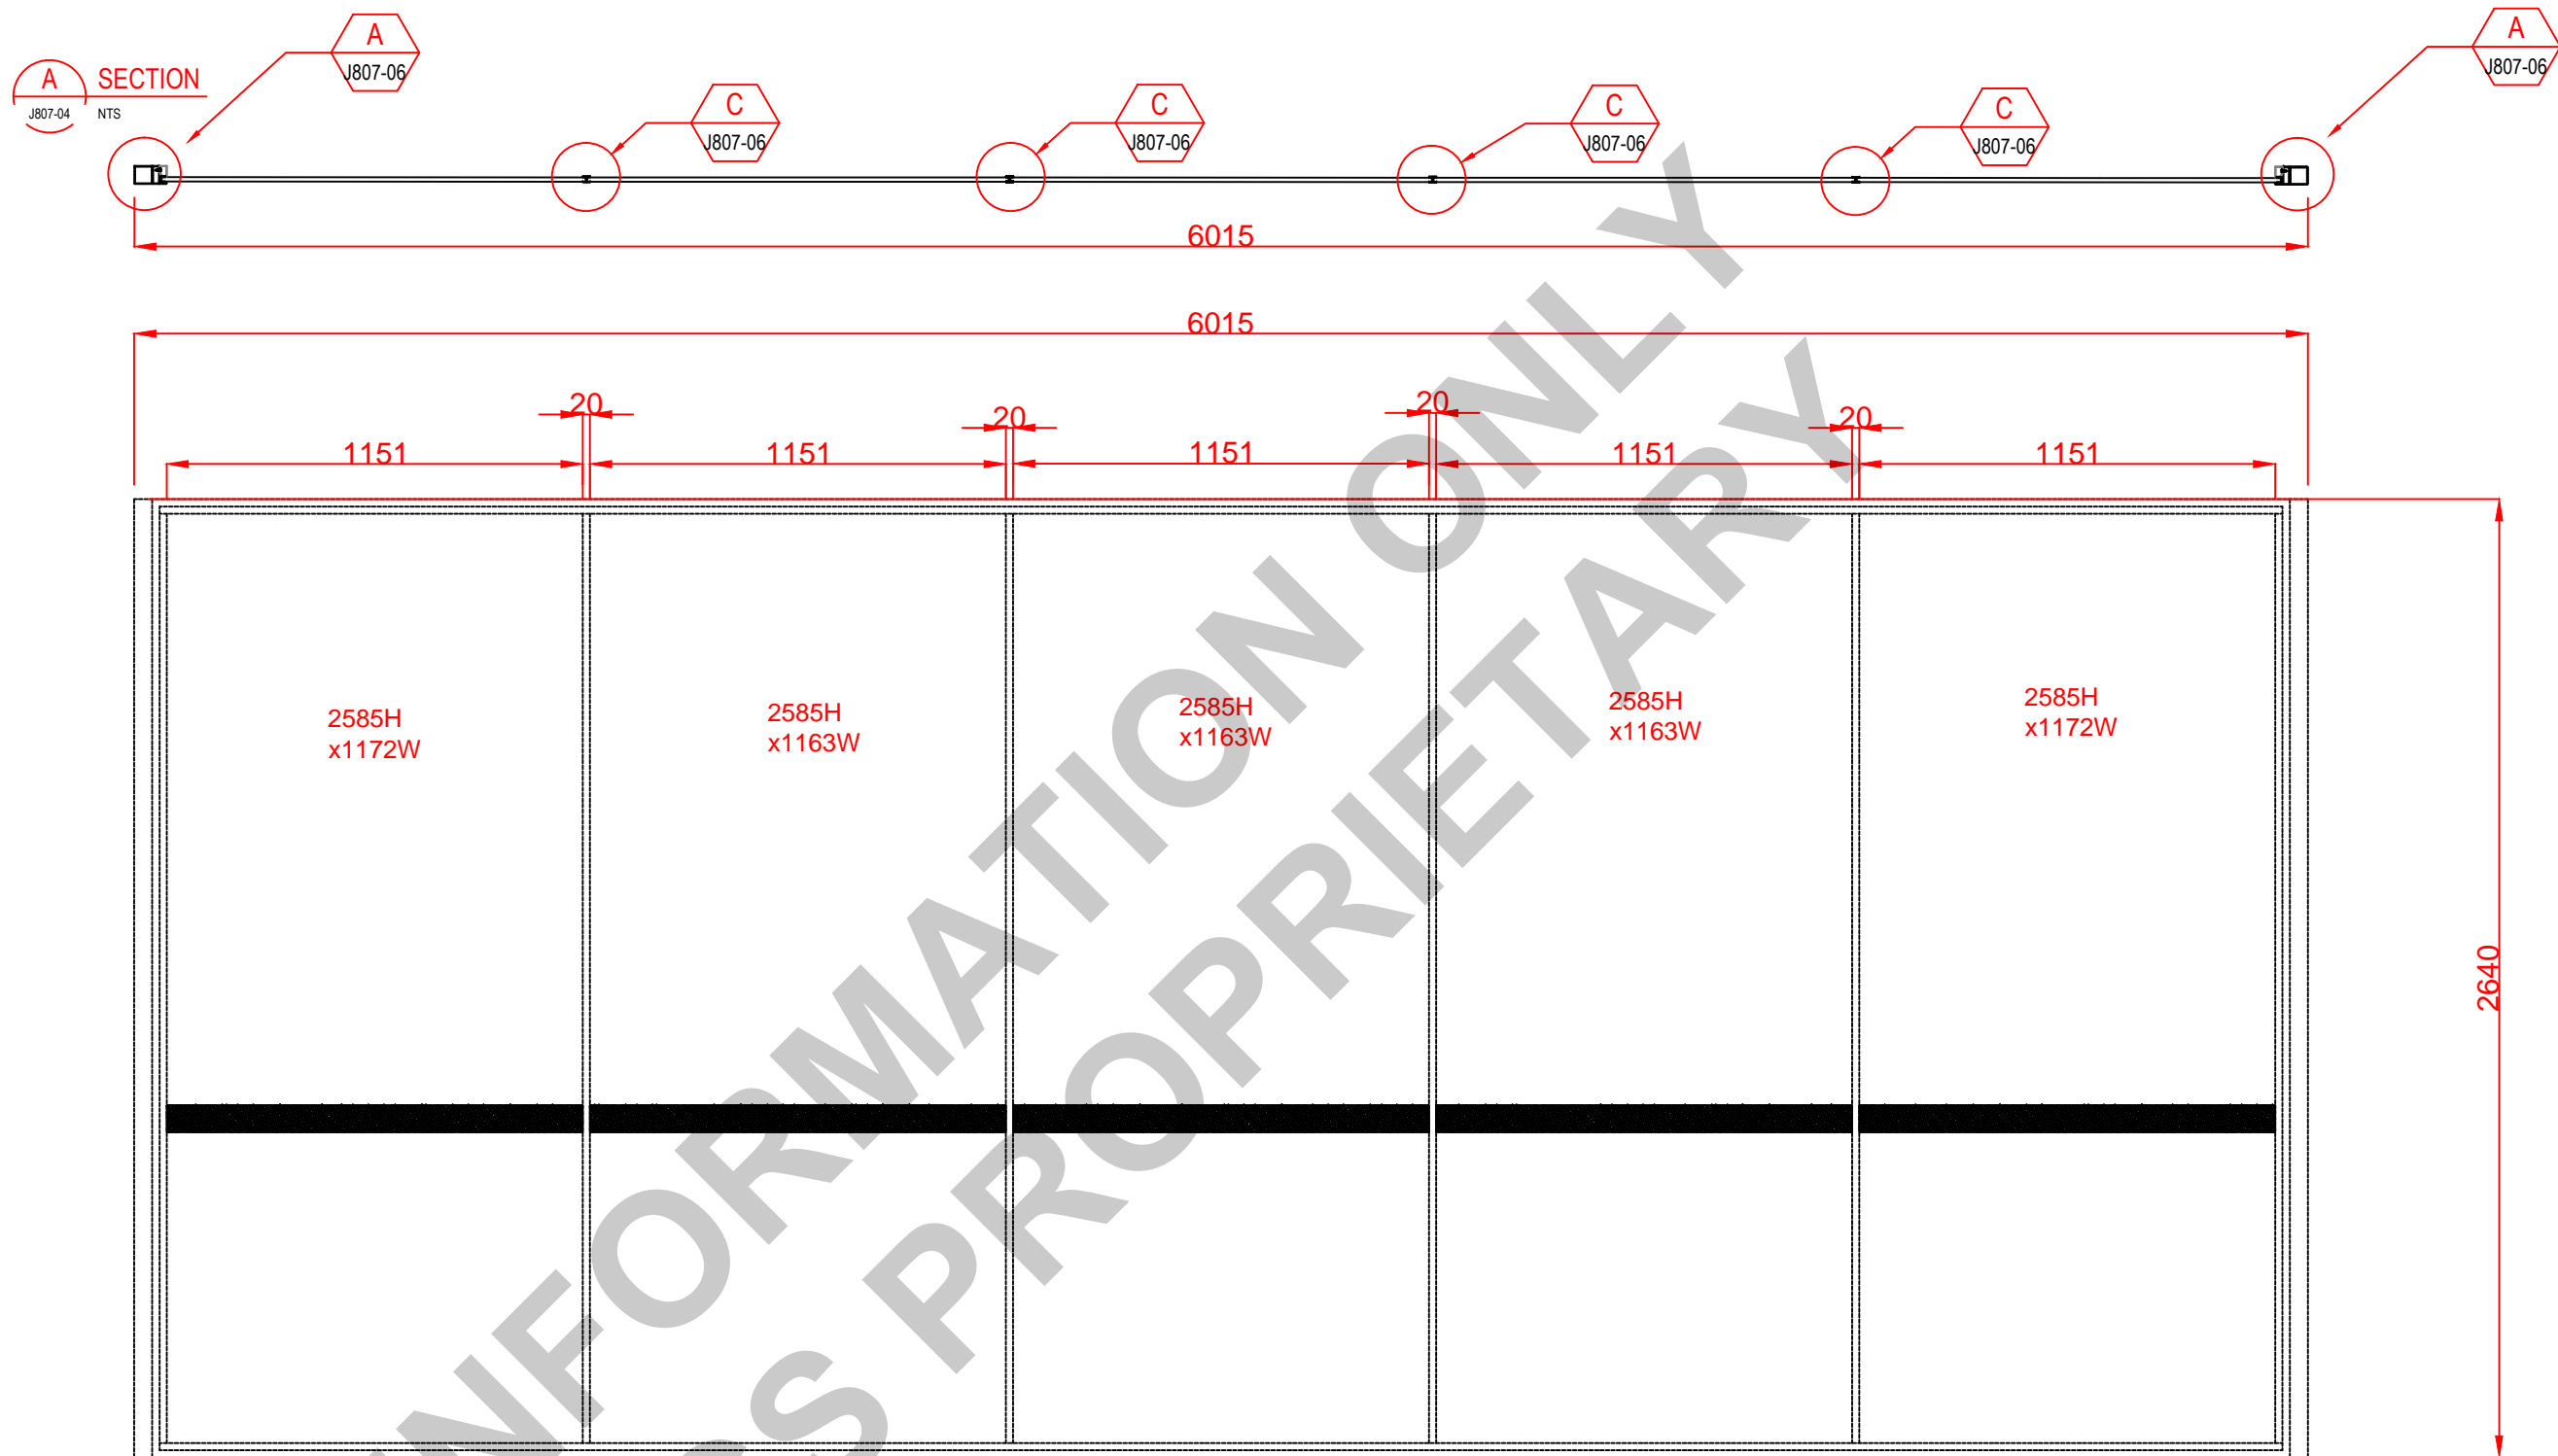


Approved by:

Date:

Name:

Company:

Signature:

Drawn / Modified by: G.Debattista	Checked by	Approved by / Date 30/09/2011	Date 30/09/2011	Amended Date 30/09/2011	Scale NTS
 26 Ferndell Street South Granville 2142 NSW T: 1300 665 471 Int: +61 2 9681 4000 www.smokecontrol.com.au © 2008 Smoke Control		Project/Title: J807 JLL Head Office, 420 George Street. <b>SmokeGlaze E30</b>			
		Dwg No.: J807 - 04		Version: F	Page: 4 of 8

Note: All dimensions are in millimetres (mm), unless stated otherwise.

A

B

C

D

E

F

A

B

C


D

E

F




Approved by:	
Date:	
Name:	
Company:	
Signature:	

Drawn / Modified by: G.Debattista	Checked by	Approved by / Date 30/09/2011	Date 30/09/2011	Amended Date 30/09/2011	Scale NTS
 <div>26 Ferndell Street South Granville 2142 NSW T: 1300 665 471 Int: +61 2 9681 4000 www.smokecontrol.com.au © 2008 Smoke Control</div>		Project/Title: J807 JLL Head Office, 420 George Street.			
		SmokeGlaze E30		Dwg No.: J807 - 05	Version: F Page: 5 of 8

Note: All dimensions are in millimetres (mm), unless stated otherwise.


# A SECTION

J807-05 NTS

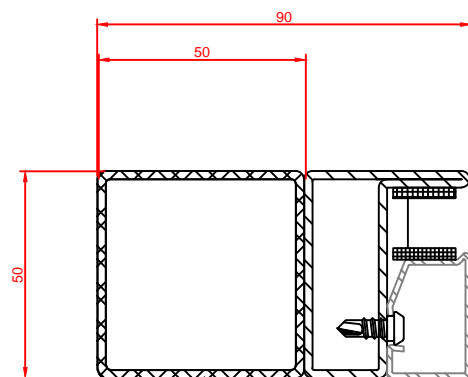


# C SECTION

J807-05 NTS

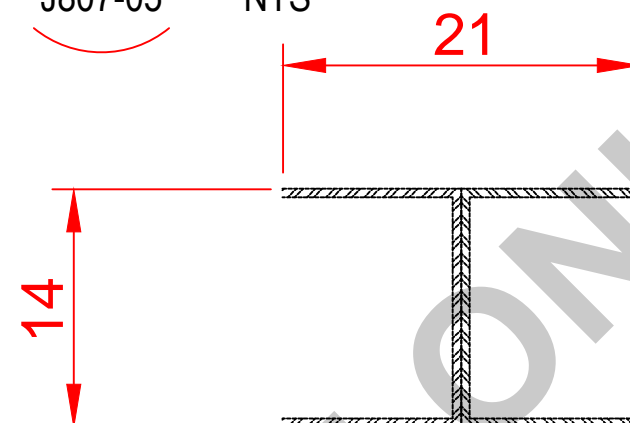


# B SECTION

J807-05 NTS

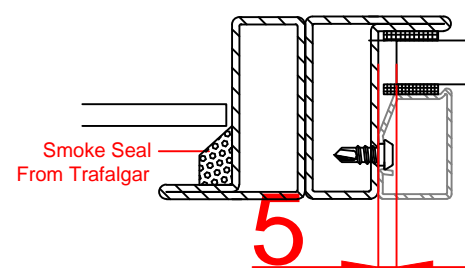


# D SECTION


J807-05 NTS

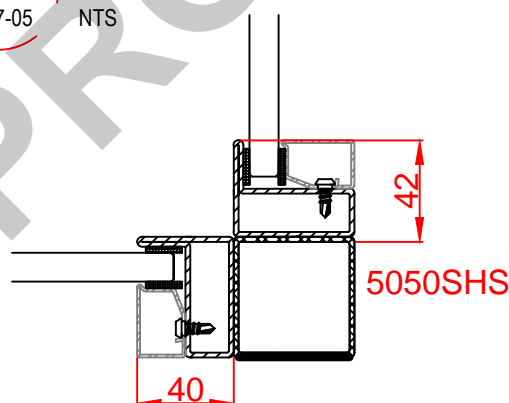

# E SECTION

J807-06 NTS

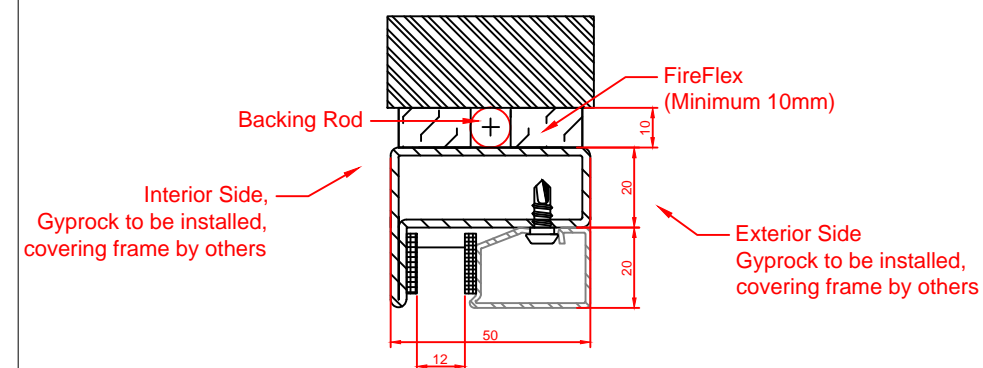

Drawn / Modified by: G.Debattista	Checked by	Approved by / Date 30/09/2011	Date 30/09/2011	Amended Date 30/09/2011	Scale NTS
 26 Ferndell Street South Granville 2142 NSW T: 1300 665 471 Int: +61 2 9681 4000 www.smokecontrol.com.au © 2008 Smoke Control		Project/Title: J807 JLL Head Office, 420 George Street.			
		SmokeGlaze E30		Dwg No.: J807 - 06	Version: F Page: 6 of 8

Note: All dimensions are in millimetres (mm), unless stated otherwise.

A

B

C

D

E

F

A

B

C

D

E

F

TOP

FRAME

DOOR

TILES

STEEL ANGLE (COLOUR :BLACK)

SECTION

SMOKE SEAL

RTS 85  
FIXED TO TOP  
OF STRUCTURAL STEEL

STRUCTURAL STEEL

CEILING

A

J807-07

Manet Pivot Bearing  
for RTS 85.

MEM 2400LP  
MECHANICAL ELECTRO  
MAGNETIC LOCK  
(ARMITARE PLATE FIXED TO  
GLASS, METHOD TO BE DETERMINED)  
PROVIDED BY OTHERS

DOOR HEIGHT

Manet Pivot Bearing  
for RTS 85.

Manet Pivot Bearing  
for RTS 85.

A

J807-07

NTS

Approved by:

Date:

Name:

Company:

Signature:

Drawn / Modified by:  
J.D'Silva

Checked by

Approved by / Date

Date  
30/09/2011

Amended Date  
02/11/2011

Scale  
NTS



26 Ferndell Street  
South Granville 2142 NSW  
T: 1300 665 471  
Int: +61 2 9681 4000  
www.smokecontrol.com.au  
© 2008 Smoke Control

Project/Title: J807 JLL Head Office, 420 George Street.


DOOR SPRING DETAILS

Dwg No.: J807 - 07

Version:  
B

Page:  
7 of 8

Note: All dimensions are in millimetres (mm), unless stated otherwise.

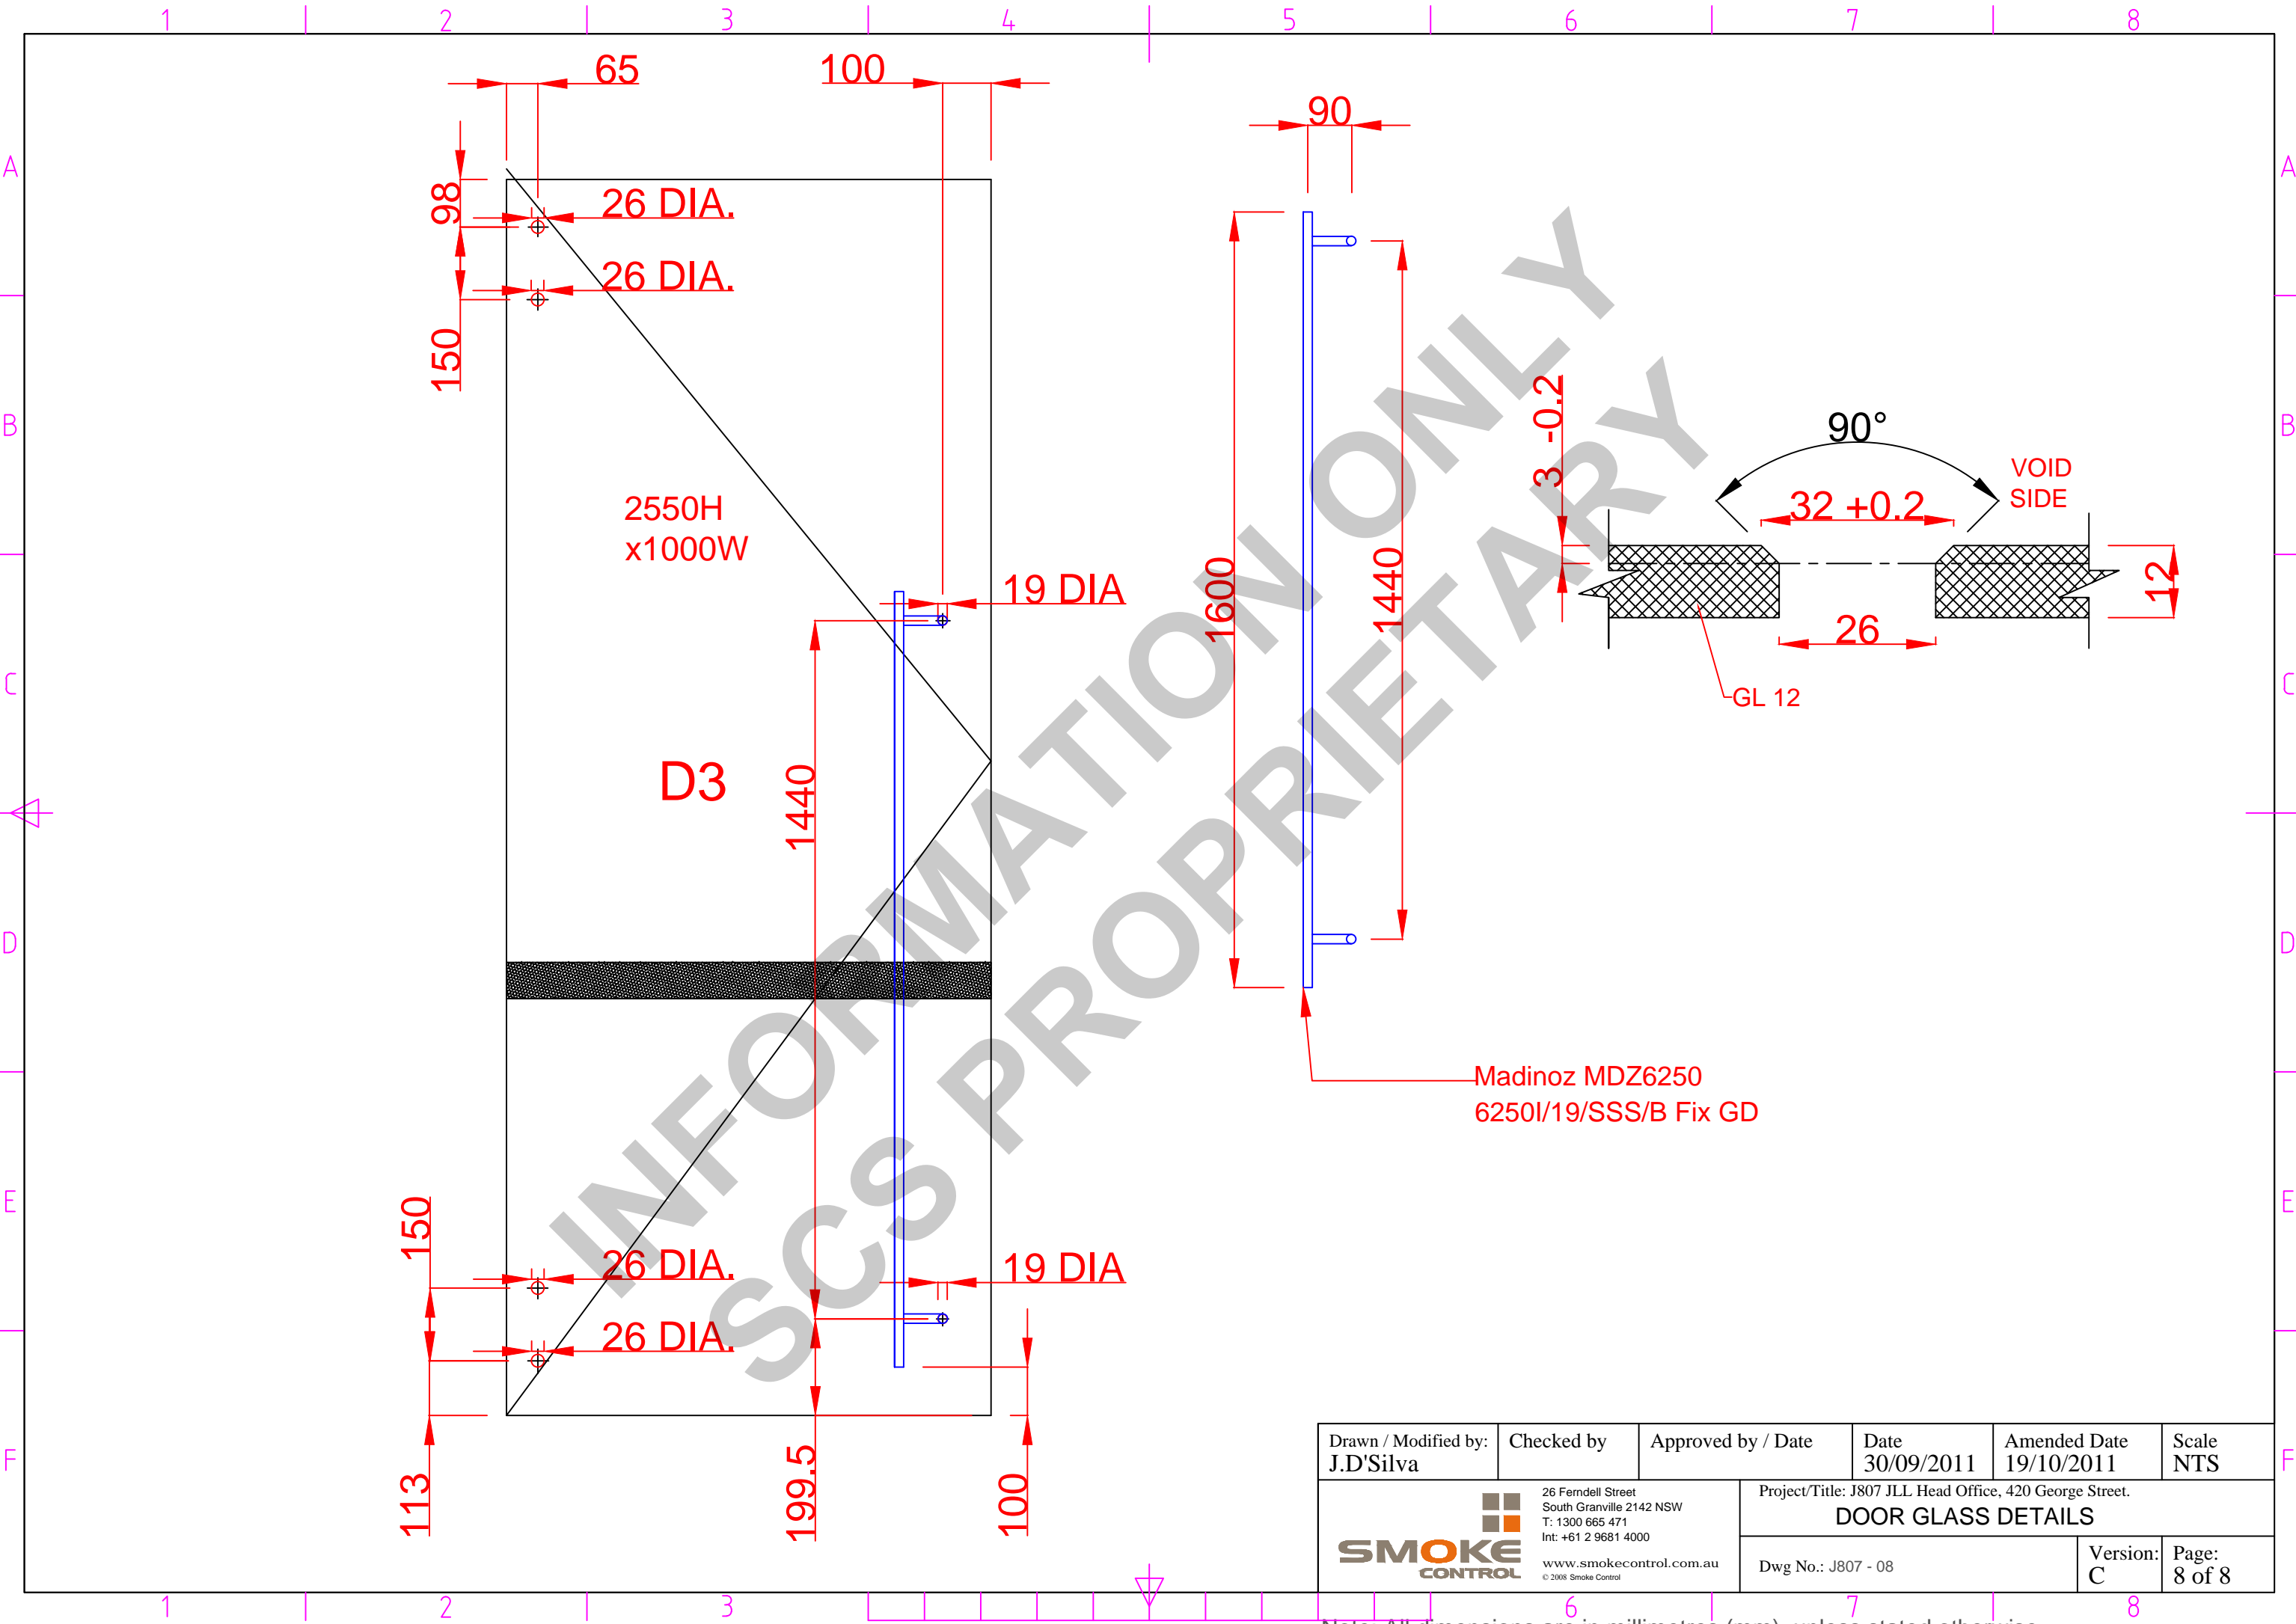

Drawn / Modified by: J.D'Silva	Checked by	Approved by / Date	Date 30/09/2011	Amended Date 19/10/2011	Scale NTS
<div><div><div></div><div></div></div><div>SMOKE CONTROL</div></div> <div>26 Ferndell Street South Granville 2142 NSW T: 1300 665 471 Int: +61 2 9681 4000 www.smokecontrol.com.au © 2008 Smoke Control</div>			Project/Title: J807 JLL Head Office, 420 George Street. <b>DOOR GLASS DETAILS</b>		
Dwg No.: J807 - 08				Version: C	Page: 8 of 8

Note: All dimensions are in millimetres (mm), unless stated otherwise.