

SCS PROJECT:  
VISIONEERING WINDOW -/30/30 DGU



No	DESCRIPTION	REQUIREMENT	RESPONSIBILITY
1	WORKS DONE BY OTHERS	ALL DETAILS PERTAINING TO WORK BY OTHERS IS AN ADVISEMENT ONLY AND IT IS THE RESPONSIBILITY OF THE SUPPLIER AND INSTALLER OF THE ITEM/S TO CONFIRM COMPLIANCE TO ITS SUITABILITY FOR THE PURPOSE AND TO CERTIFY ITS COMPLIANCE TO THE REQUIRED FRL TO THE SATISFACTION OF THE FE OR CERTIFIER.	BUILDER, ARCHITECT, OTHER TRADES
2	SHOP DRAWINGS	APPROVAL OF SHOP DRAWINGS (SIGNITURE AND DATE) IS REQUIRED TO BE RETURNED TO SMOKE CONTROL SYSTEMS BEFORE MANUFACTURE CAN COMMENCE.	BUILDER, ARCHITECT
3	DELIVERIES TO SITE	IF REQD, FORKLIFT TO BE MADE AVAILABLE.	BUILDER
4	VERTICAL MOVEMENT OF PRODUCT	IF REQD, CRANE SHALL BE AVAILABLE TO SMOKE CONTROL SYSTEMS AT AGREED TIME OF DELIVERY. IF THIS IS NOT AVAILABLE, THIS MAY INCUR EXTRA CHARGES.	BUILDER
5	STORAGE	SUFFICIENT CLEAR FLOOR SPACE TO BE MADE AVAILABLE IMMEDIATELY ADJACENT TO EACH INSTALLATION LOCATION.	BUILDER
6	ACCESS TO WORKFACE (INSTALLATION)	ADEQUATE WORKING AREA REQD., MIN 500mm FROM SYSTEM TO STRUCTURE IS IDEAL. SUBJECT TO SITE CONDITIONS.	BUILDER
7	STRUCTURAL OPENINGS	SUITABLY PREPARED STRUCTURAL OPENING, FREE OF OBSTRUCTIONS AND CAPABLE OF RECEIVING OUR STANDARD FIXING TYPE AND SPACING REQUIREMENTS MUST BE PROVIDED BY OTHERS AND READY FOR US PRIOR TO OUR ARRIVAL ON SITE OTHERWISE PRICE WILL VARY.	BUILDER
8	WALL PREPERATION	FLASHINGS AND ASSOCIATED WEATHERPROOFING BY OTHERS.	BUILDER
9	CERTIFICATON	WITNESS TESTING, FINAL COMMISSIONING & HANDOVER	SMOKE CONTROL SYSTEMS

DRAWING INDEX		
SHEET	DESCRIPTION	REV
00	SPECIFICATIONS	
0001	COVER SHEET	-
01	VISIONEERING	
0101	VISIONEERING WINDOW -/30/30 DGU	-
02	DETAILS	
0201	HEAD AND SILL DETAIL	-
0202	JAMB DETAIL	-

- THIS DRAWING IS COPYRIGHT AND THE PROPERTY OF THE AUTHOR, AND MUST NOT BE RETAINED, COPIED OR USED WITHOUT THE AUTHORITY OF SMOKE CONTROL SYSTEMS PTY. LTD.
- DO NOT SCALE FROM DRAWING. USE PROVIDED DIMENSIONS ONLY.
- ALL DISCREPANCIES MUST BE BROUGHT TO THE ATTENTION OF AUTHOR.
- SMOKE CONTROL SYSTEMS DO NOT TAKE RESPONSIBILITY OF MEASUREMENTS PROVIDED BY OTHERS.

CHK	REASON	DATE
IR	FOR APPROVAL	24/01/2019

**DISCLAIMER**

INFORMATION GIVEN IN SMOKECONTROL.COM.AU AND PUBLICATIONS FOR DOWNLOAD ARE GIVEN TO THE BEST OF OUR KNOWLEDGE AND IN GOOD FAITH. SMOKE CONTROL IS NOT RESPONSIBLE IF RECIPIENTS OF TEST REPORTS, ASSESSMENTS OR LITERATURE MISINTERPRET THE CONTENTS AND WRONGLY USE PRODUCTS BASED ON THOSE MISINTERPRETATIONS. NO LIABILITY IS ACCEPTED FOR ERROR OMISSIONS IN THIS WEB SITE OR OUR DOCUMENTS. IN THE INTERESTS OF IMPROVEMENTS AND CONTINUED DEVELOPMENT SMOKE CONTROL RESERVES THE RIGHT TO CHANGE SPECIFICATION WITHOUT NOTICE.

**INFORMATION COPY ONLY**



WWW.SMOKECONTROL.COM.AU  
WWW.SMOKECONTROL.CO.NZ  
WWW.SMOKECONTROL.COM  
AUSTRALIAN HEADOFFICE PHONE: 1300 665 471  
NEW ZEALAND PHONE: 09 300 1980  
INFO@SMOKECONTROL.COM.AU INFO@SMOKECONTROL.CO.NZ

PROJECT  
VISIONEERING WINDOW -/30/30 DGU

CLIENT

TITLE  
COVER SHEET

SUB SET (CATEGORY)  
**00 - SPECIFICATIONS**

DRAWING NUMBER  
**-/30/30 DGU -0001**

DRAWN BY ISHTIAQUE ALAM	ISSUE STATUS: INFORMATION ONLY
----------------------------	-----------------------------------


START DATE 14/02/2020	SCALE AS SHOWN	@A2
--------------------------	-------------------	-----

SYSTEM	COMPONENT	MATERIALS	FRL	COLOUR/FINISH
VISIONEERING WINDOW	FRAME	GALVANISED STEEL	-/30/30 AS1530.4	FRAME
	BEAD	GALVANISED STEEL		BEAD
	GLASS	8mm TOUGHENED (TESTED)		GLASS
				DULUX DURALLOY COLOUR TBA WILL COME IN RAW FINISH IF COLOUR IS NOT PROVIDED BY CLIENT
				CLEAR


**PRODUCT SPECIFICATIONS**

FILE: NZ FIXED WINDOW EI DGU.dwg - PLOTTED ON 07/09/2021 BY OZRA KHADEMI

<<< 594mm

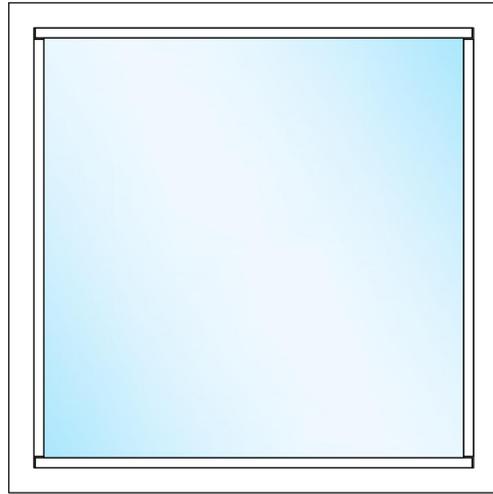


**1** VIEW FROM OUTSIDE  
**VISIONEERING WINDOW -/30/30**  
 SCALE 1:10 @ A2

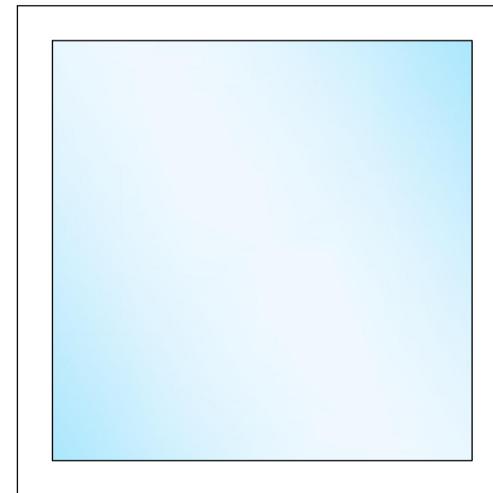

**2** VIEW FROM INSIDE  
**VISIONEERING WINDOW -/30/30**  
 SCALE 1:10 @ A2



**A** SIDE ELEVATION  
**SECTION**  
 SCALE 1:10 @ A2

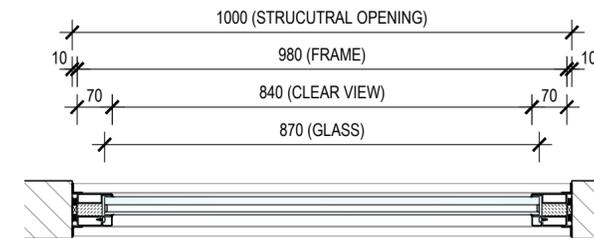

**B** PLAN  
**SECTION**  
 SCALE 1:10 @ A2

• THIS DRAWING IS COPYRIGHT AND THE PROPERTY OF THE AUTHOR, AND MUST NOT BE RETAINED, COPIED OR USED WITHOUT THE AUTHORITY OF SMOKE CONTROL SYSTEMS PTY. LTD.  
 • DO NOT SCALE FROM DRAWING. USE PROVIDED DIMENSIONS ONLY.  
 • ALL DISCREPANCIES MUST BE BROUGHT TO THE ATTENTION OF AUTHOR.  
 • SMOKE CONTROL SYSTEMS DO NOT TAKE RESPONSIBILITY OF MEASUREMENTS PROVIDED BY OTHERS.

CHK	REASON	DATE
IR	FOR APPROVAL	24/01/2019

**DISCLAIMER**

INFORMATION GIVEN IN SMOKECONTROL.COM.AU AND PUBLICATIONS FOR DOWNLOAD ARE GIVEN TO THE BEST OF OUR KNOWLEDGE AND IN GOOD FAITH. SMOKE CONTROL IS NOT RESPONSIBLE IF RECIPIENTS OF TEST REPORTS, ASSESSMENTS OR LITERATURE MISINTERPRET THE CONTENTS AND WRONGLY USE PRODUCTS BASED ON THOSE MISINTERPRETATIONS. NO LIABILITY IS ACCEPTED FOR ERROR OMISSIONS IN THIS WEB SITE OR OUR DOCUMENTS. IN THE INTERESTS OF IMPROVEMENTS AND CONTINUED DEVELOPMENT SMOKE CONTROL RESERVES THE RIGHT TO CHANGE SPECIFICATION WITHOUT NOTICE.

**INFORMATION  
 COPY ONLY**



WWW.SMOKECONTROL.COM.AU  
 WWW.SMOKECONTROL.CO.NZ  
 WWW.SMOKECONTROL.COM  
 AUSTRALIAN HEADOFFICE PHONE: 1300 665 471  
 NEW ZEALAND PHONE: 09 300 1980  
 INFO@SMOKECONTROL.COM.AU INFO@SMOKECONTROL.CO.NZ

PROJECT  
**VISIONEERING WINDOW -/30/30 DGU**

CLIENT

TITLE  
**VISIONEERING WINDOW -/30/30**

SUB SET (CATEGORY)  
**01 - VISIONEERING**


DRAWING NUMBER  
**-/30/30 DGU -0101**

DRAWN BY ISHTIAQUE ALAM ISSUE STATUS: INFORMATION ONLY


START DATE 14/02/2020 SCALE AS SHOWN @A2

THIS DRAWING IS COPYRIGHT AND THE PROPERTY OF THE AUTHOR, AND MUST NOT BE RETAINED, COPIED OR USED WITHOUT THE AUTHORITY OF SMOKE CONTROL SYSTEMS PTY. LTD.  
 DO NOT SCALE FROM DRAWING. USE PROVIDED DIMENSIONS ONLY.  
 ALL DISCREPANCIES MUST BE BROUGHT TO THE ATTENTION OF AUTHOR.  
 SMOKE CONTROL SYSTEMS DO NOT TAKE RESPONSIBILITY OF MEASUREMENTS PROVIDED BY OTHERS.


CHK	REASON	DATE
IR	FOR APPROVAL	24/01/2019

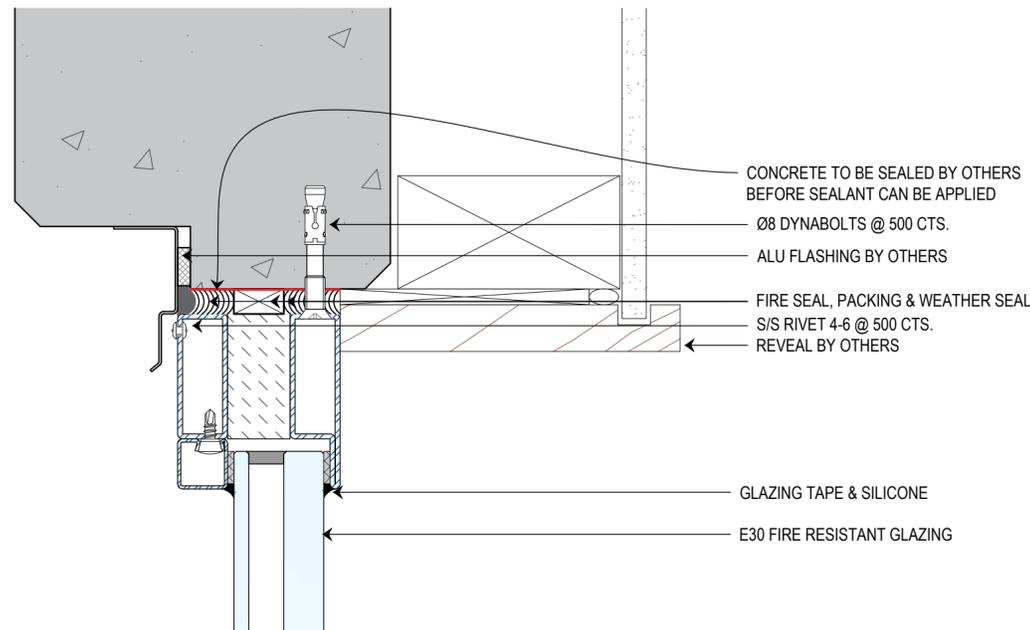


**1** FIXED WINDOW HEAD DETAIL INTO PC  
SCALE 1:2 @ A2

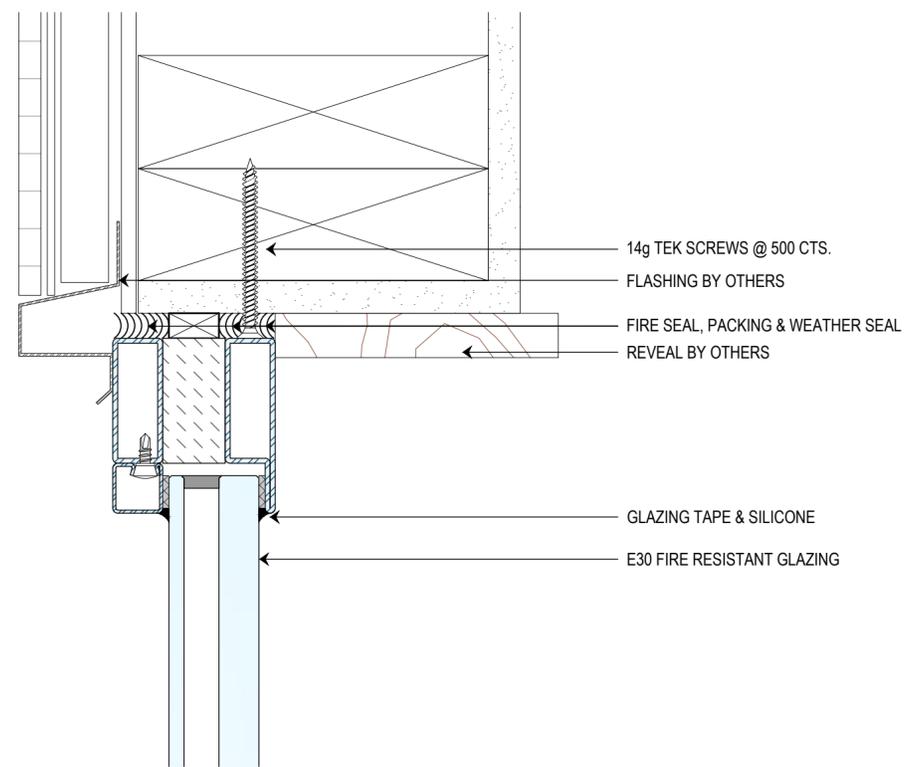

**3** FIXED WINDOW HEAD DETAIL INTO STUD  
SCALE 1:2 @ A2

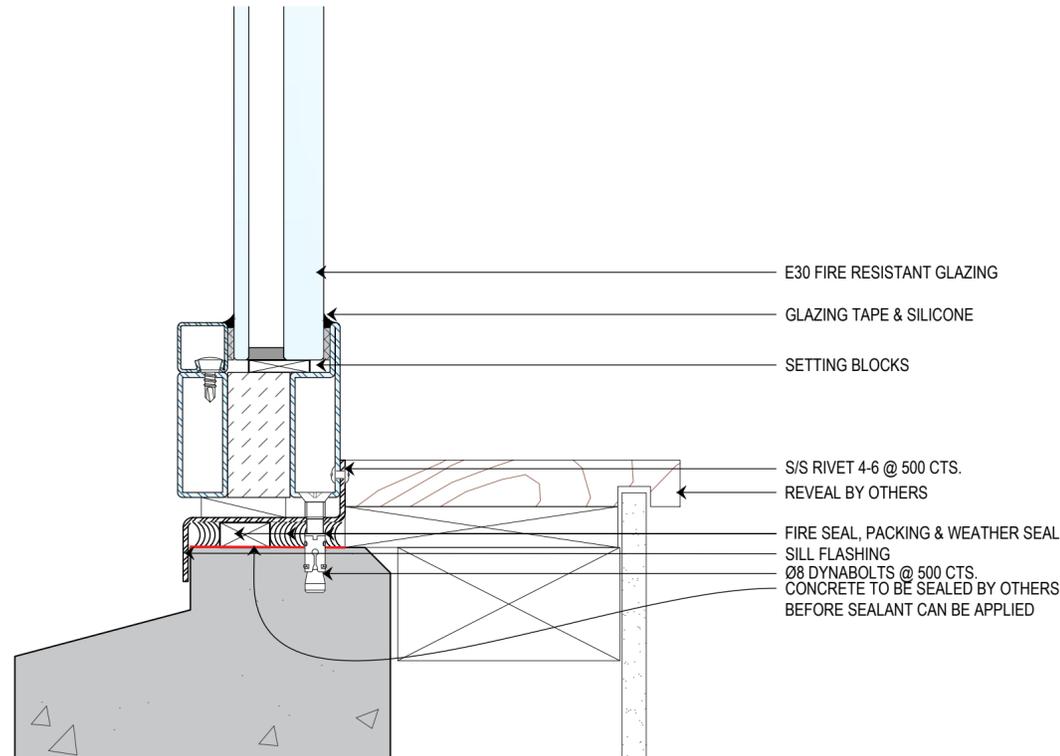

**2** FIXED WINDOW SILL DETAIL INTO PC  
SCALE 1:2 @ A2

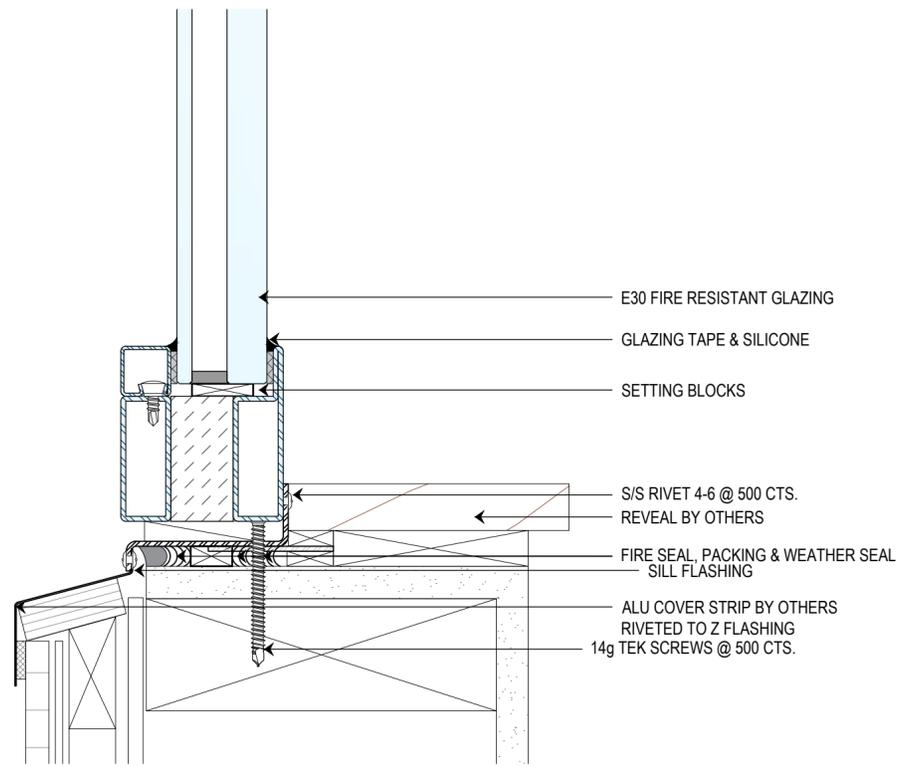

**4** FIXED WINDOW SILL DETAIL INTO STUD  
SCALE 1:2 @ A2

**DISCLAIMER**

INFORMATION GIVEN IN SMOKECONTROL.COM.AU AND PUBLICATIONS FOR DOWNLOAD ARE GIVEN TO THE BEST OF OUR KNOWLEDGE AND IN GOOD FAITH. SMOKE CONTROL IS NOT RESPONSIBLE IF RECIPIENTS OF TEST REPORTS, ASSESSMENTS OR LITERATURE MISINTERPRET THE CONTENTS AND WRONGLY USE PRODUCTS BASED ON THOSE MISINTERPRETATIONS. NO LIABILITY IS ACCEPTED FOR ERROR OMISSIONS IN THIS WEB SITE OR OUR DOCUMENTS. IN THE INTERESTS OF IMPROVEMENTS AND CONTINUED DEVELOPMENT SMOKE CONTROL RESERVES THE RIGHT TO CHANGE SPECIFICATION WITHOUT NOTICE.

**INFORMATION COPY ONLY**



WWW.SMOKECONTROL.COM.AU  
 WWW.SMOKECONTROL.CO.NZ  
 WWW.SMOKECONTROL.COM  
 AUSTRALIAN HEADOFFICE PHONE: 1300 665 471  
 INFO@SMOKECONTROL.COM.AU  
 NEW ZEALAND PHONE: 09 300 1980  
 INFO@SMOKECONTROL.CO.NZ

PROJECT  
VISIONEERING WINDOW -/30/30 DGU

CLIENT

TITLE  
HEAD AND SILL DETAIL

SUB SET (CATEGORY)  
**02 - DETAILS**

DRAWING NUMBER  
**-/30/30 DGU -0201**

DRAWN BY ISHTIAQUE ALAM ISSUE STATUS: INFORMATION ONLY


START DATE 14/02/2020 SCALE AS SHOWN @A2

FILE: NZ FIXED WINDOW EI DGU.dwg - PLOTTED ON 07/08/2021 BY OZRA KHADEMI


<<< 594mm

- THIS DRAWING IS COPYRIGHT AND THE PROPERTY OF THE AUTHOR, AND MUST NOT BE RETAINED, COPIED OR USED WITHOUT THE AUTHORITY OF SMOKE CONTROL SYSTEMS PTY. LTD.
- DO NOT SCALE FROM DRAWING. USE PROVIDED DIMENSIONS ONLY.
- ALL DISCREPANCIES MUST BE BROUGHT TO THE ATTENTION OF AUTHOR.
- SMOKE CONTROL SYSTEMS DO NOT TAKE RESPONSIBILITY OF MEASUREMENTS PROVIDED BY OTHERS.

CHK	REASON	DATE
- IR	FOR APPROVAL	24/01/2019

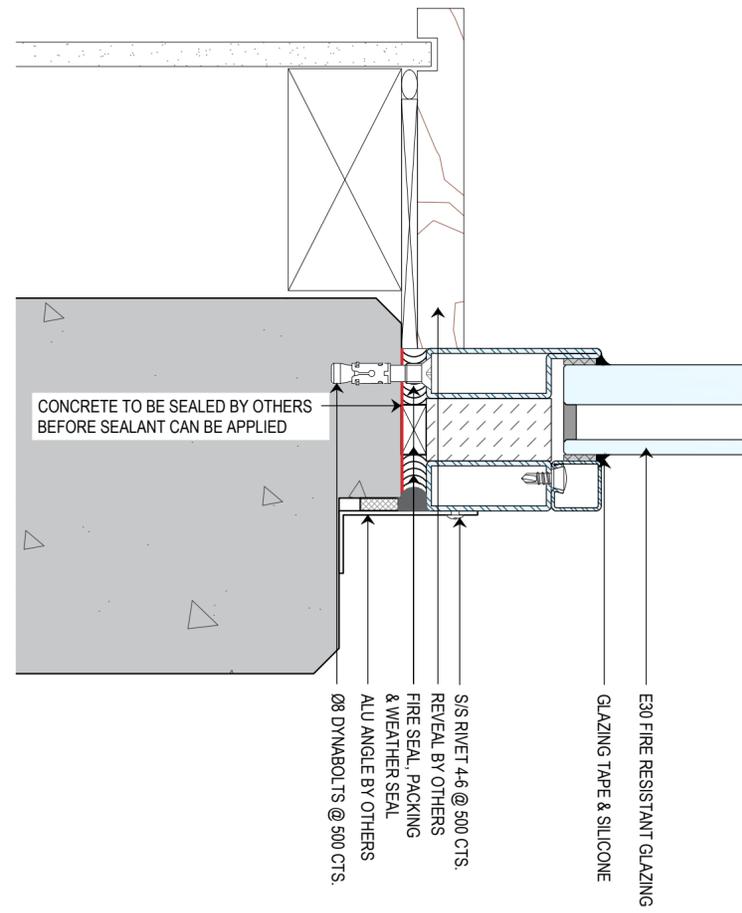

**1** FIXED WINDOW JAMB DETAIL INTO PC  
SCALE 1:2 @ A2

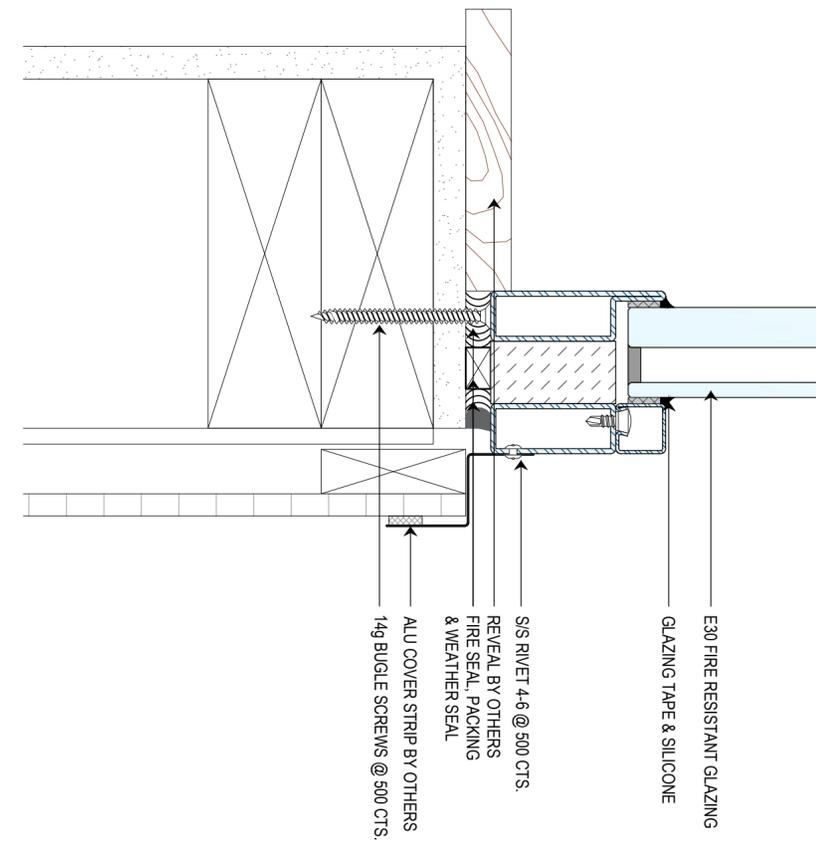

**2** FIXED WINDOW JAMB DETAIL INTO STUD  
SCALE 1:2 @ A2

**DISCLAIMER**

INFORMATION GIVEN IN SMOKECONTROL.COM.AU AND PUBLICATIONS FOR DOWNLOAD ARE GIVEN TO THE BEST OF OUR KNOWLEDGE AND IN GOOD FAITH. SMOKE CONTROL IS NOT RESPONSIBLE IF RECIPIENTS OF TEST REPORTS, ASSESSMENTS OR LITERATURE MISINTERPRET THE CONTENTS AND WRONGLY USE PRODUCTS BASED ON THOSE MISINTERPRETATIONS. NO LIABILITY IS ACCEPTED FOR ERROR OMISSIONS IN THIS WEB SITE OR OUR DOCUMENTS. IN THE INTERESTS OF IMPROVEMENTS AND CONTINUED DEVELOPMENT SMOKE CONTROL RESERVES THE RIGHT TO CHANGE SPECIFICATION WITHOUT NOTICE.

**INFORMATION COPY ONLY**



WWW.SMOKECONTROL.COM.AU  
WWW.SMOKECONTROL.CO.NZ  
WWW.SMOKECONTROL.COM  
AUSTRALIAN HEADOFFICE PHONE: 1300 665 471  
NEW ZEALAND PHONE: 09 300 1980  
INFO@SMOKECONTROL.COM.AU INFO@SMOKECONTROL.CO.NZ

PROJECT  
VISIONEERING WINDOW -/30/30 DGU

CLIENT

TITLE  
JAMB DETAIL

SUB SET (CATEGORY)  
**02 - DETAILS**

DRAWING NUMBER  
**-/30/30 DGU -0202**

DRAWN BY ISHTIAQUE ALAM	ISSUE STATUS: INFORMATION ONLY
----------------------------	-----------------------------------

START DATE 14/02/2020	SCALE AS SHOWN @A2
--------------------------	-----------------------

FILE: NZ FIXED WINDOW EI DGU.dwg - PLOTTED ON 07/08/2021 BY OZRA KHADEMI

<<< 594mm